

Collecteur F Length(m) Spacing (mm)		
F1	73	150
F2	77	150
F3	100	150
Total	250	

GROUND FLOOR



Collecteur A Length(m) Spacing (mm)		
A1	138	300
A2	138	300
A3	158	300
A4	155	300
Total	589	

Collecteur B Length(m) Spacing (mm)		
B1	94	150
B2	103	150
Total	197	

Collecteur C Length(m) Spacing (mm)		
C1	91	150
C2	79	150
C2	72	150
Total	242	

Collecteur D Length(m) Spacing (mm)		
D1	93	300
D2	82	300
D3	163	300
D4	28	300
Total	366	

Collecteur E Length(m) Spacing (mm)		
E1	151	400
E2	166	400
E3	168	400
E4	139	400
E5	160	400
E6	143	400
E7	146	400
E8	154	400
E9	156	400
E10	163	400
Total	1546	

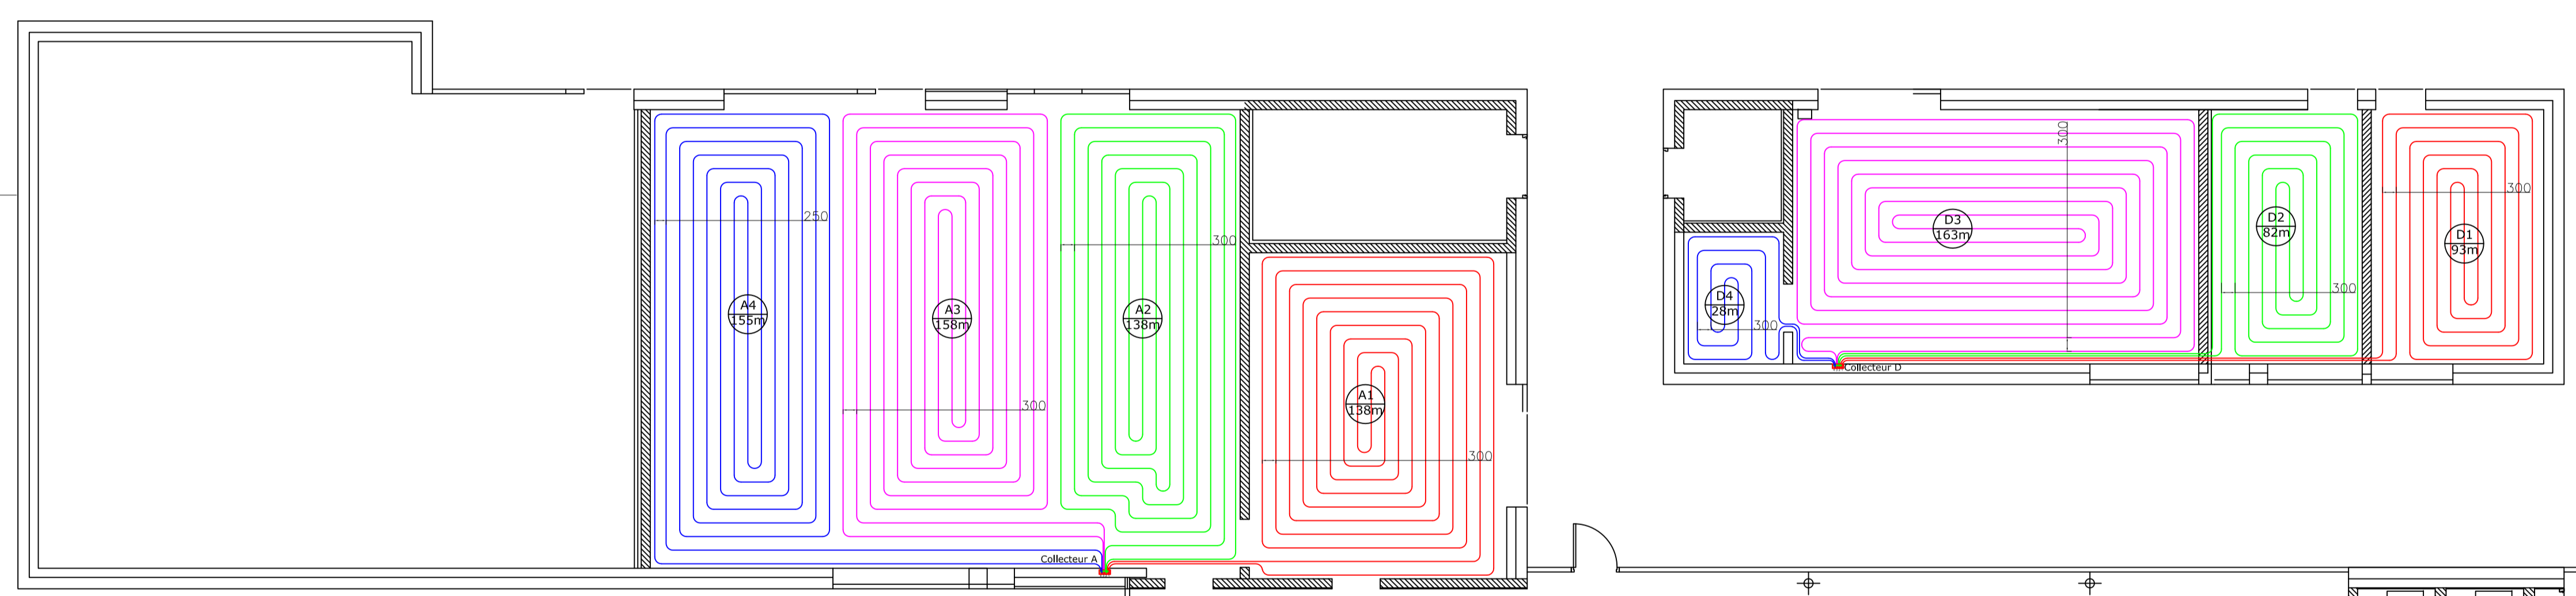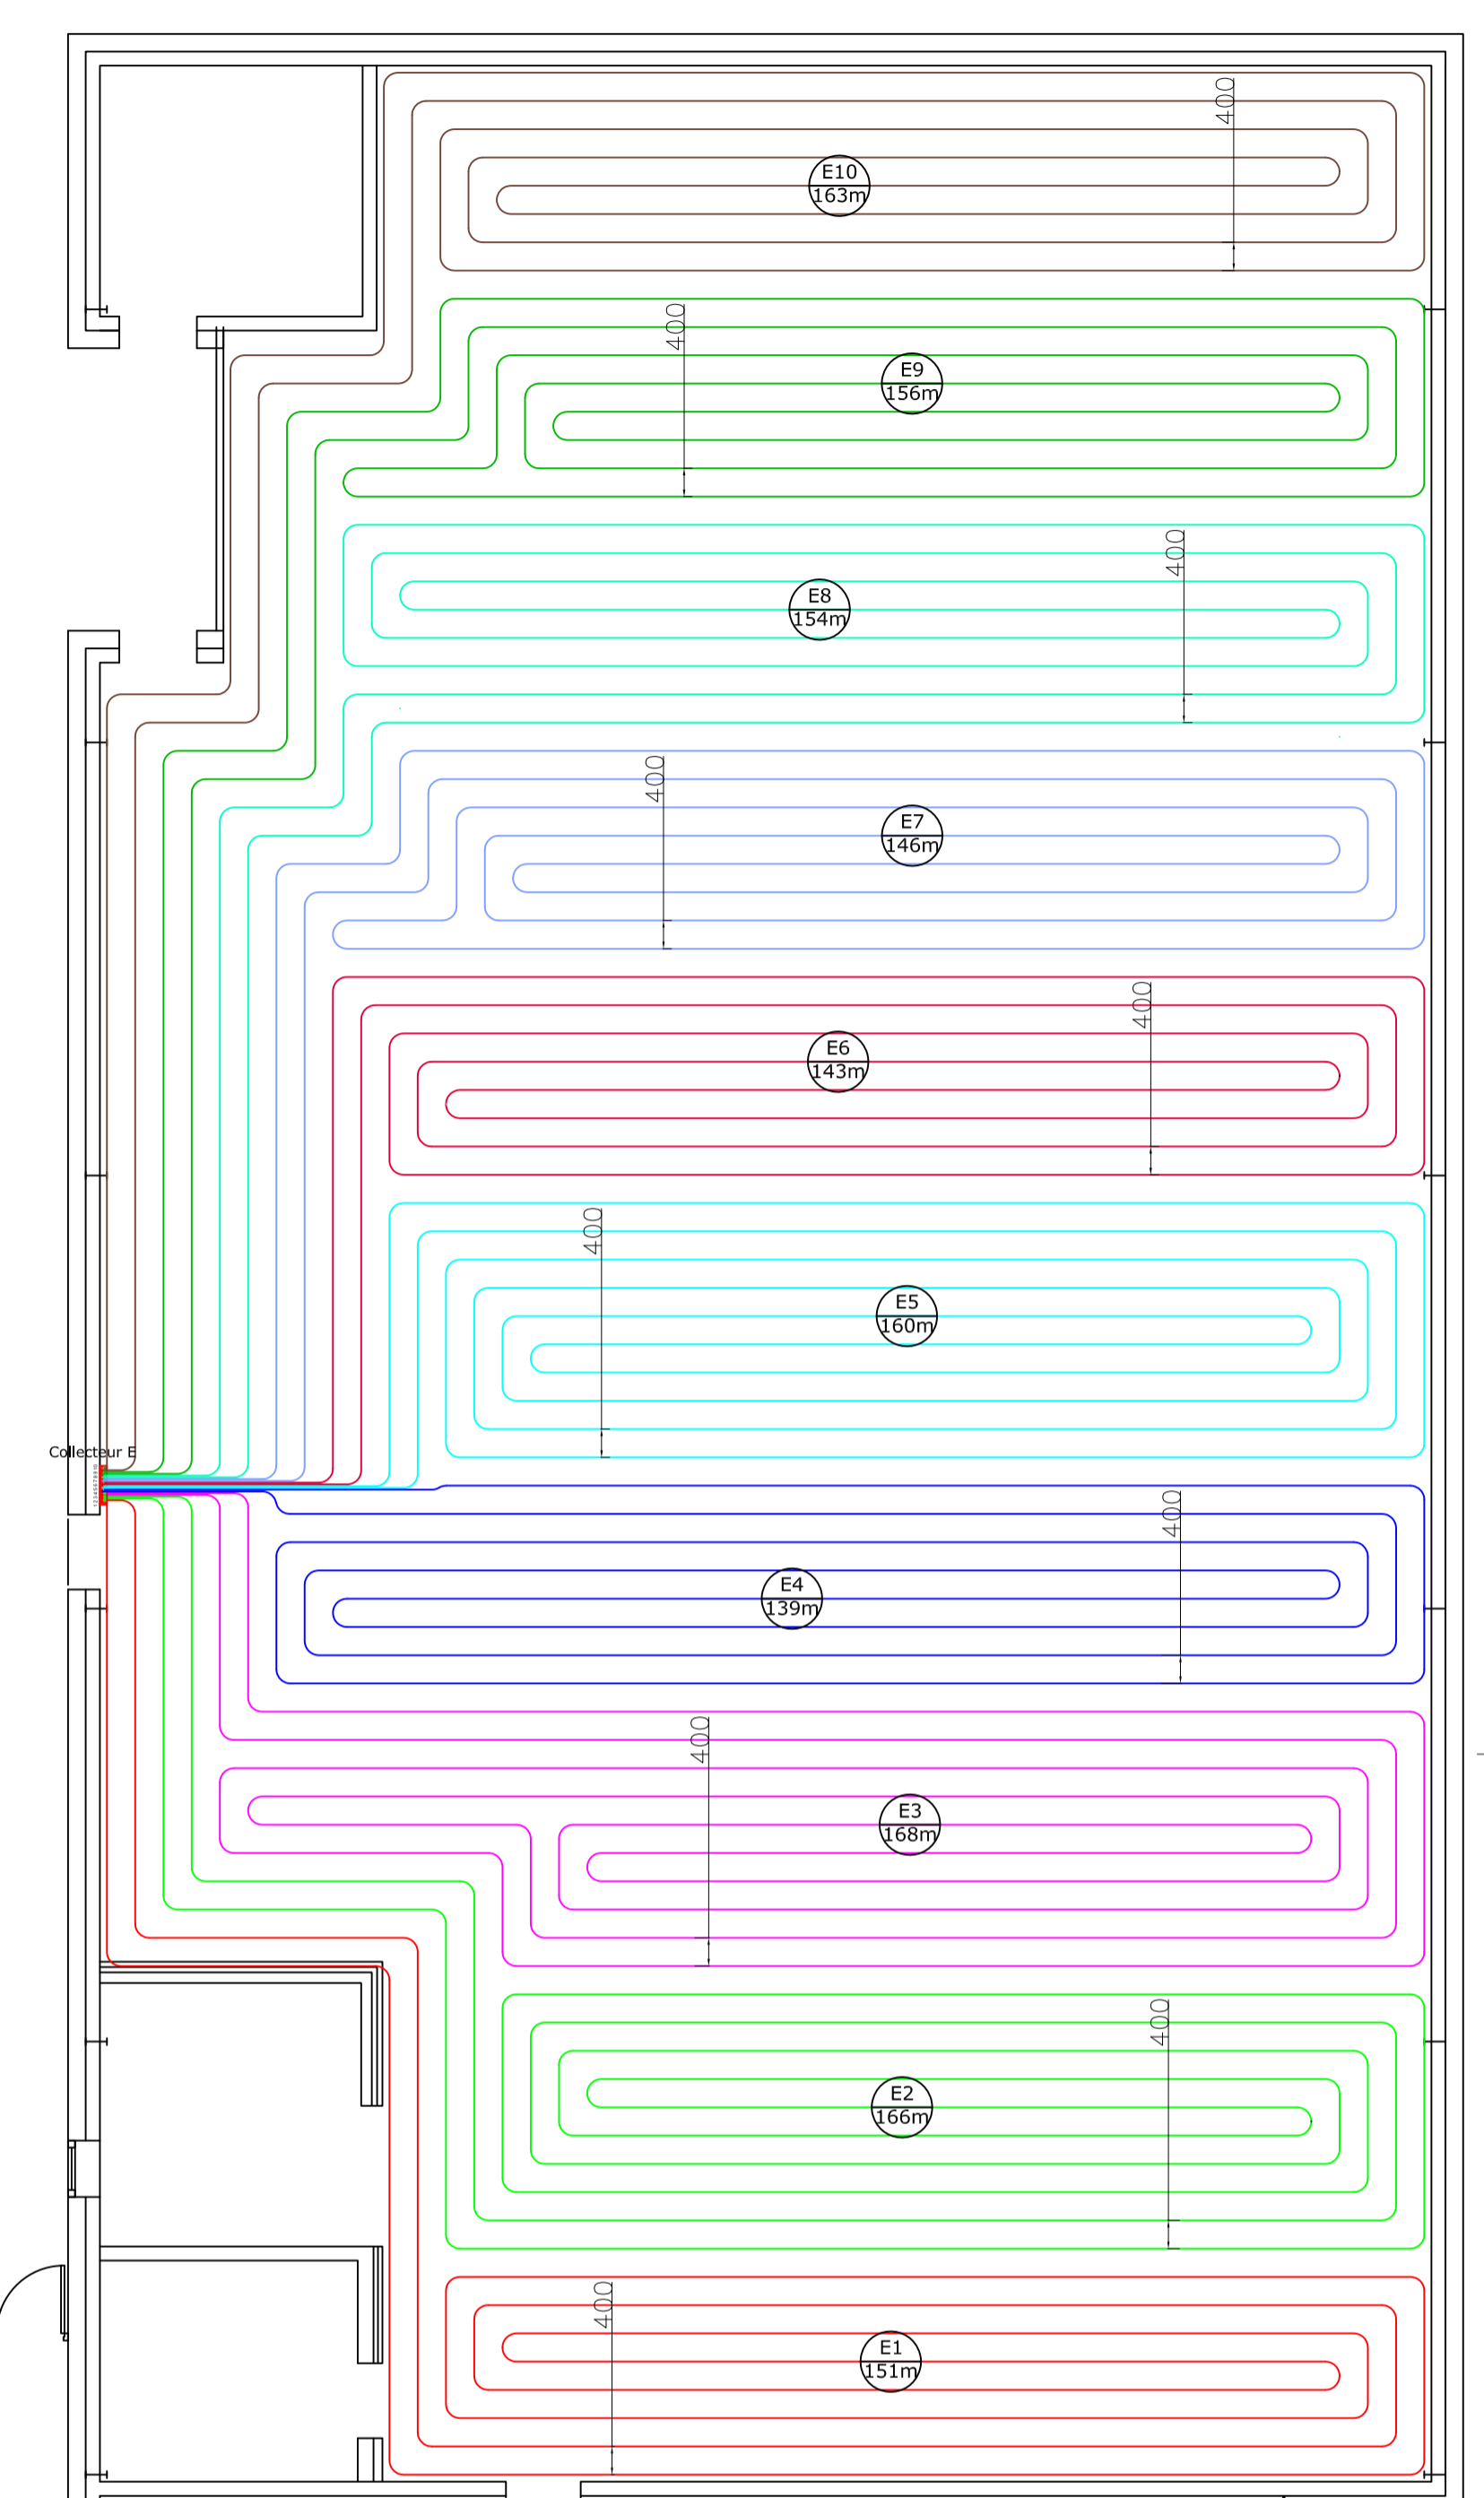

FIRST FLOOR

		Cliente/Client Campione	Titolo/Title CHILLY - MAZARIN Underfloor Heating - Loop Layout GROUND & FIRST FLOOR			N° Commessa/Job Scala/Scale 1:100	Formato/Format A1 File .dwg
REV 0	DATA 05-03-2019	AGGIORNAMENTO Emissione	DIS Paola	CONTR S.S.	APPROV S.S.	Disegno n°/Drawing n.	