

Cliente/Client
Camel

Titolo/Title
Supply Ventilation_Floor Plan

N° Commessa/Job

Formato/Format


REV	DATA	AGGIORNAMENTO	DIS	CONTR	APPROV
	12-12-2018		Paola	S.S.	S.S.

Scala/Scale


File .dwg

1 : 35


Disegno n°/Drawing n.

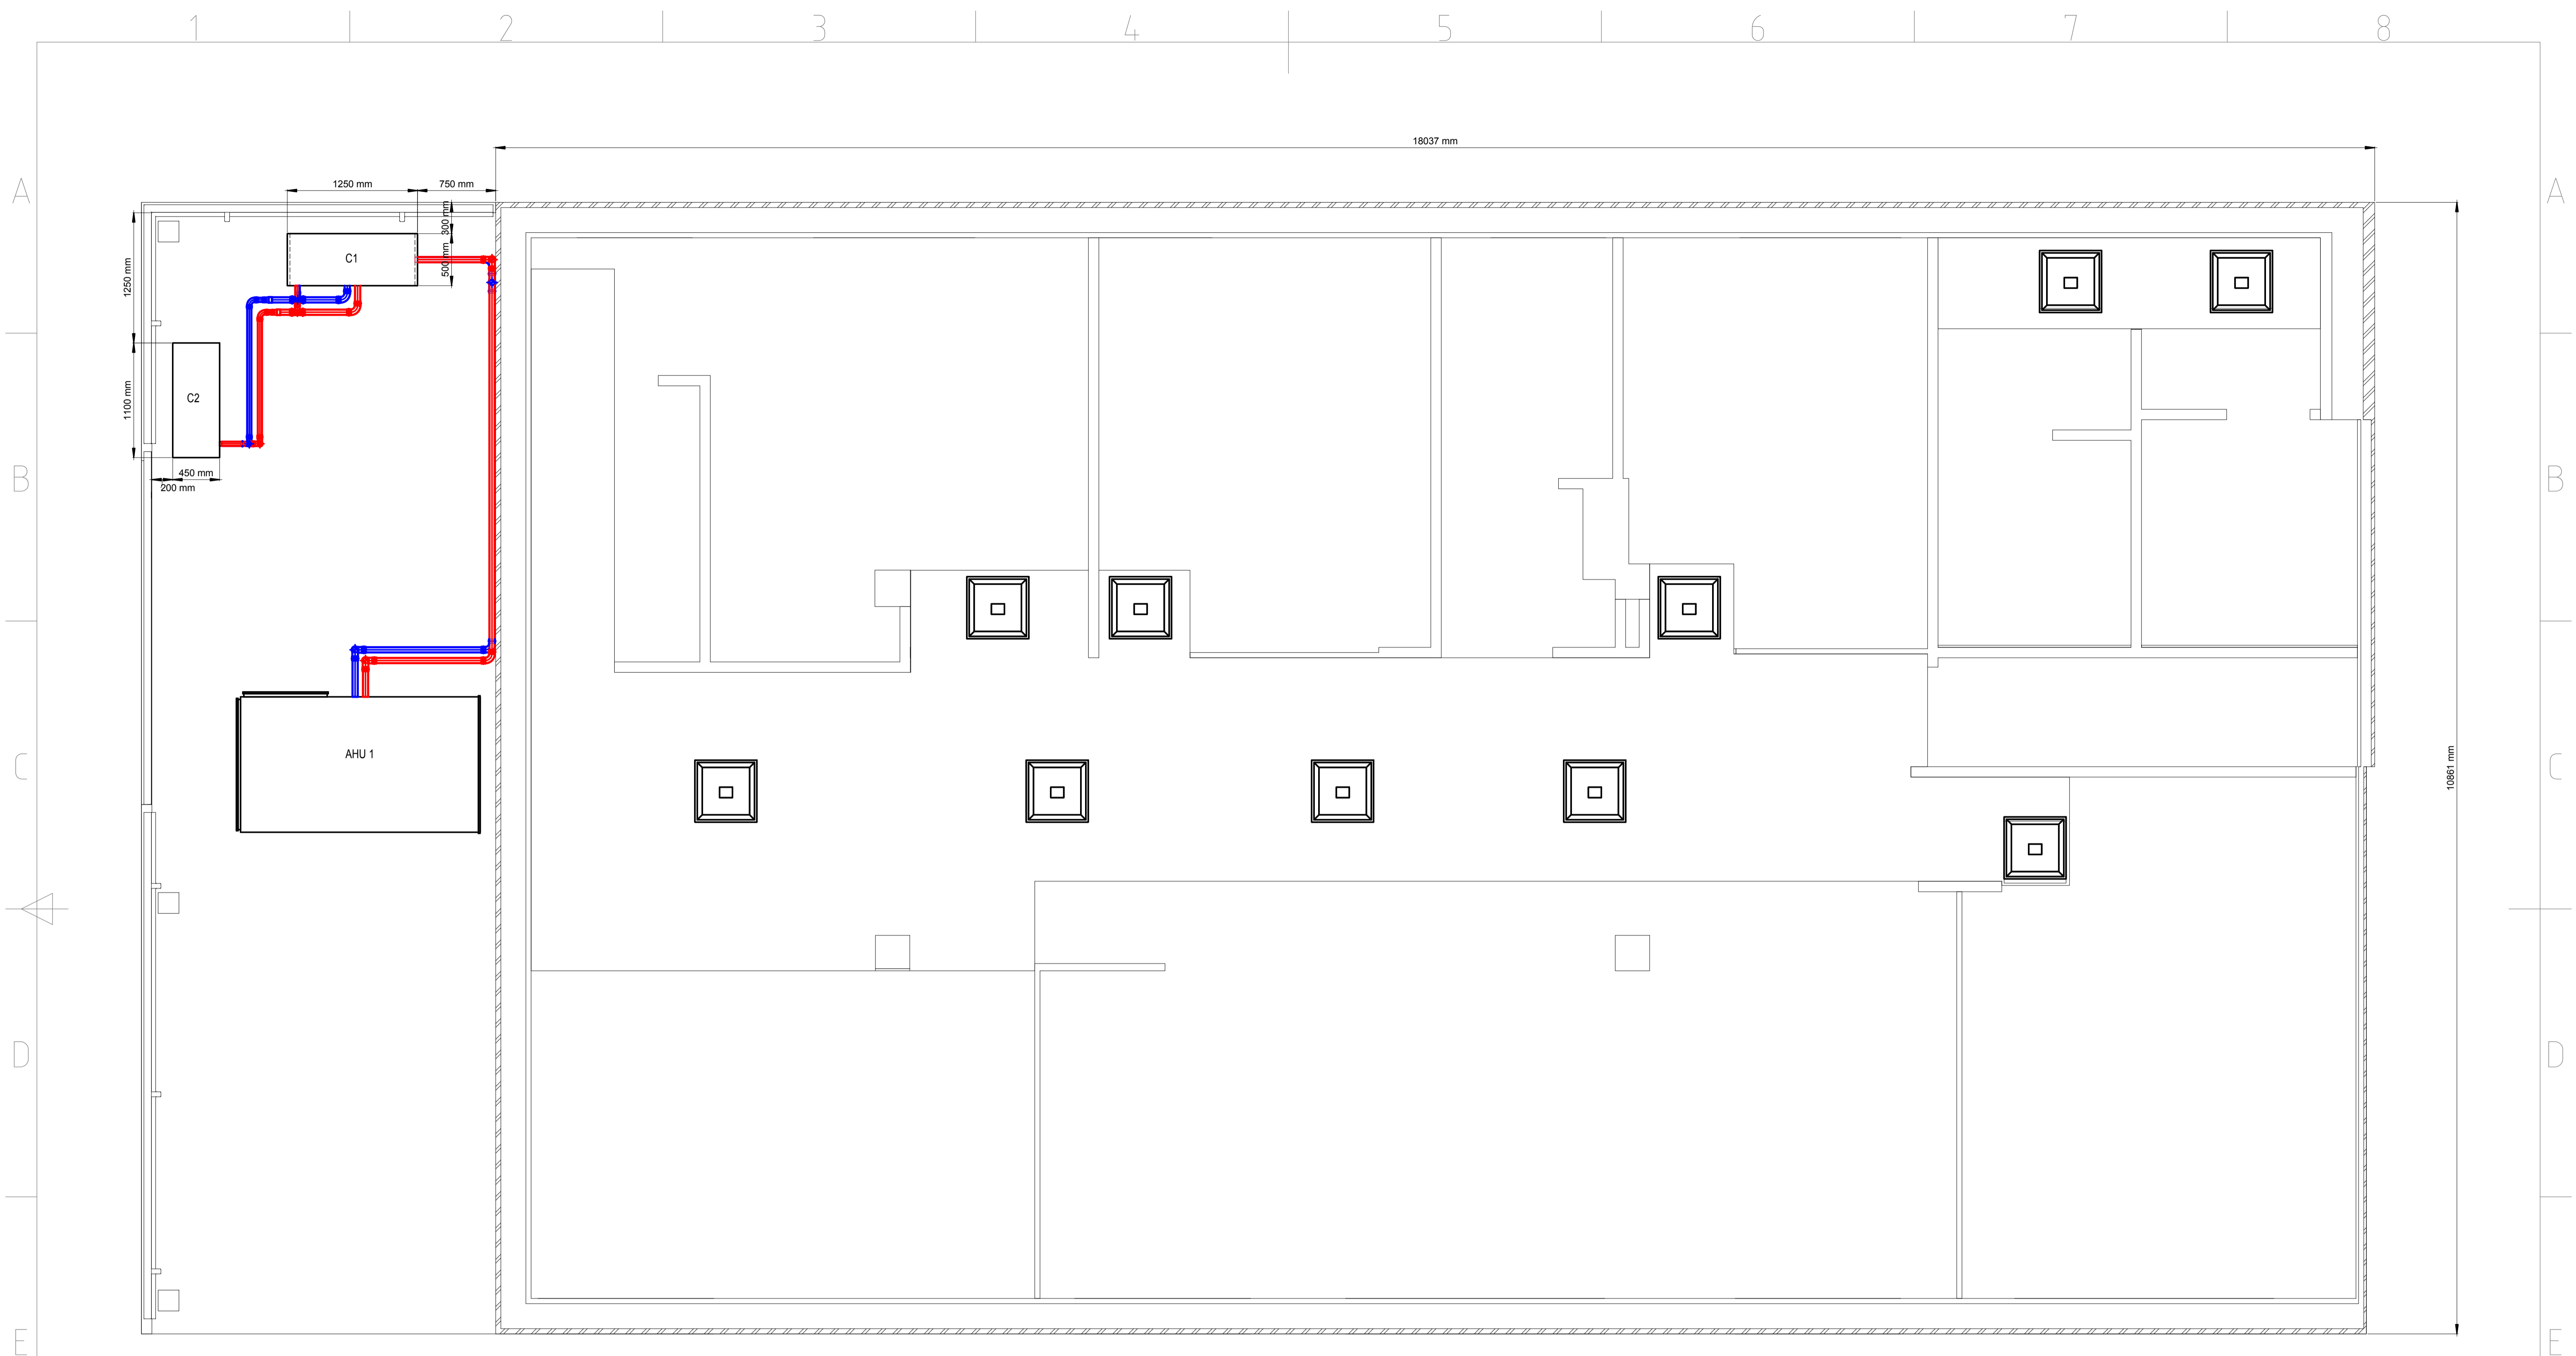


		Cliente/Client Camel			Titolo/Title Extract Ventilation_Floor Plan			N° Commessa/Job		Formato/Format	
REV	DATA	AGGIORNAMENTO			DIS	CONTR	APPROV	Scala/Scale		File .dwg	
	12-12-2018				Paola	S.S.	S.S.	1 : 30			
								Disegno n°/Drawing n.			

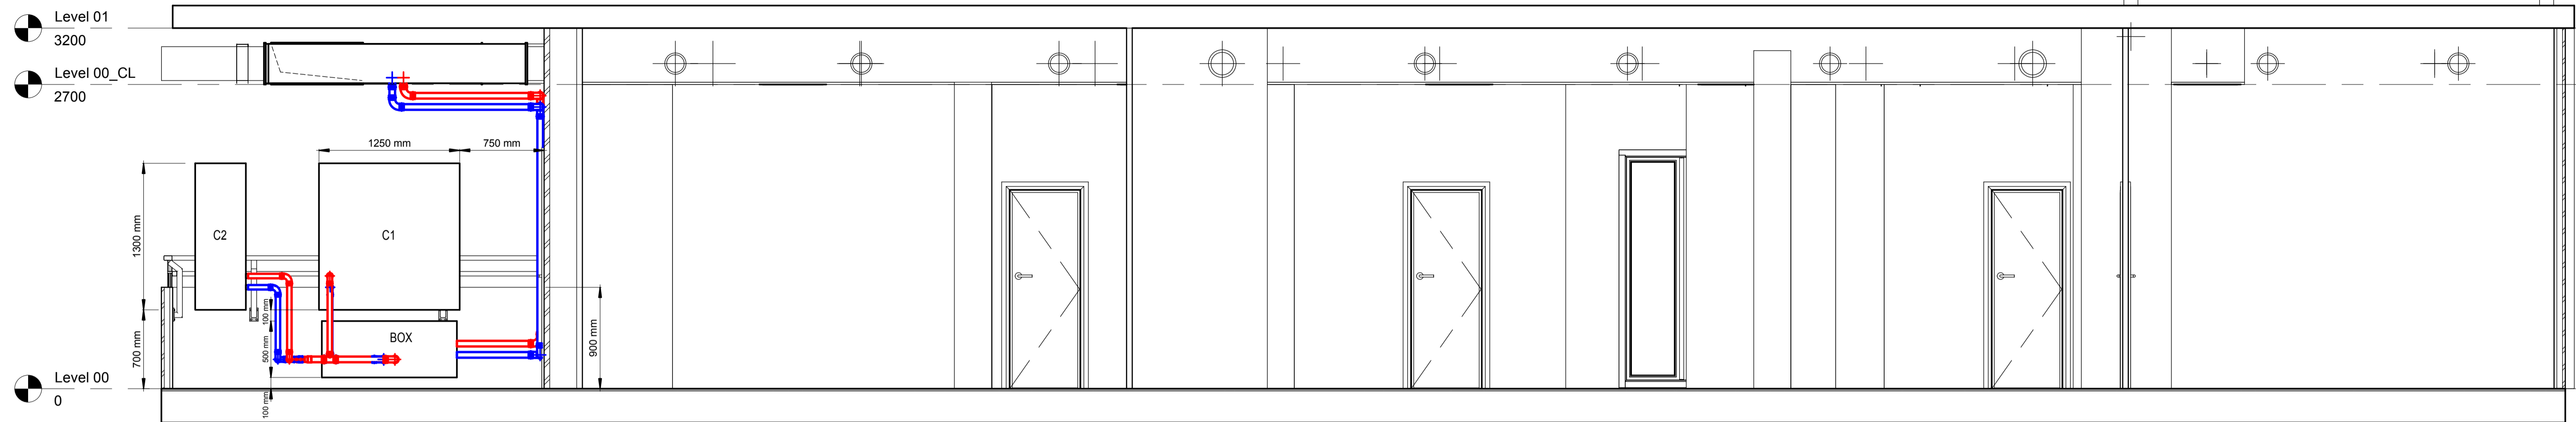

1 Detail 1
1 : 30

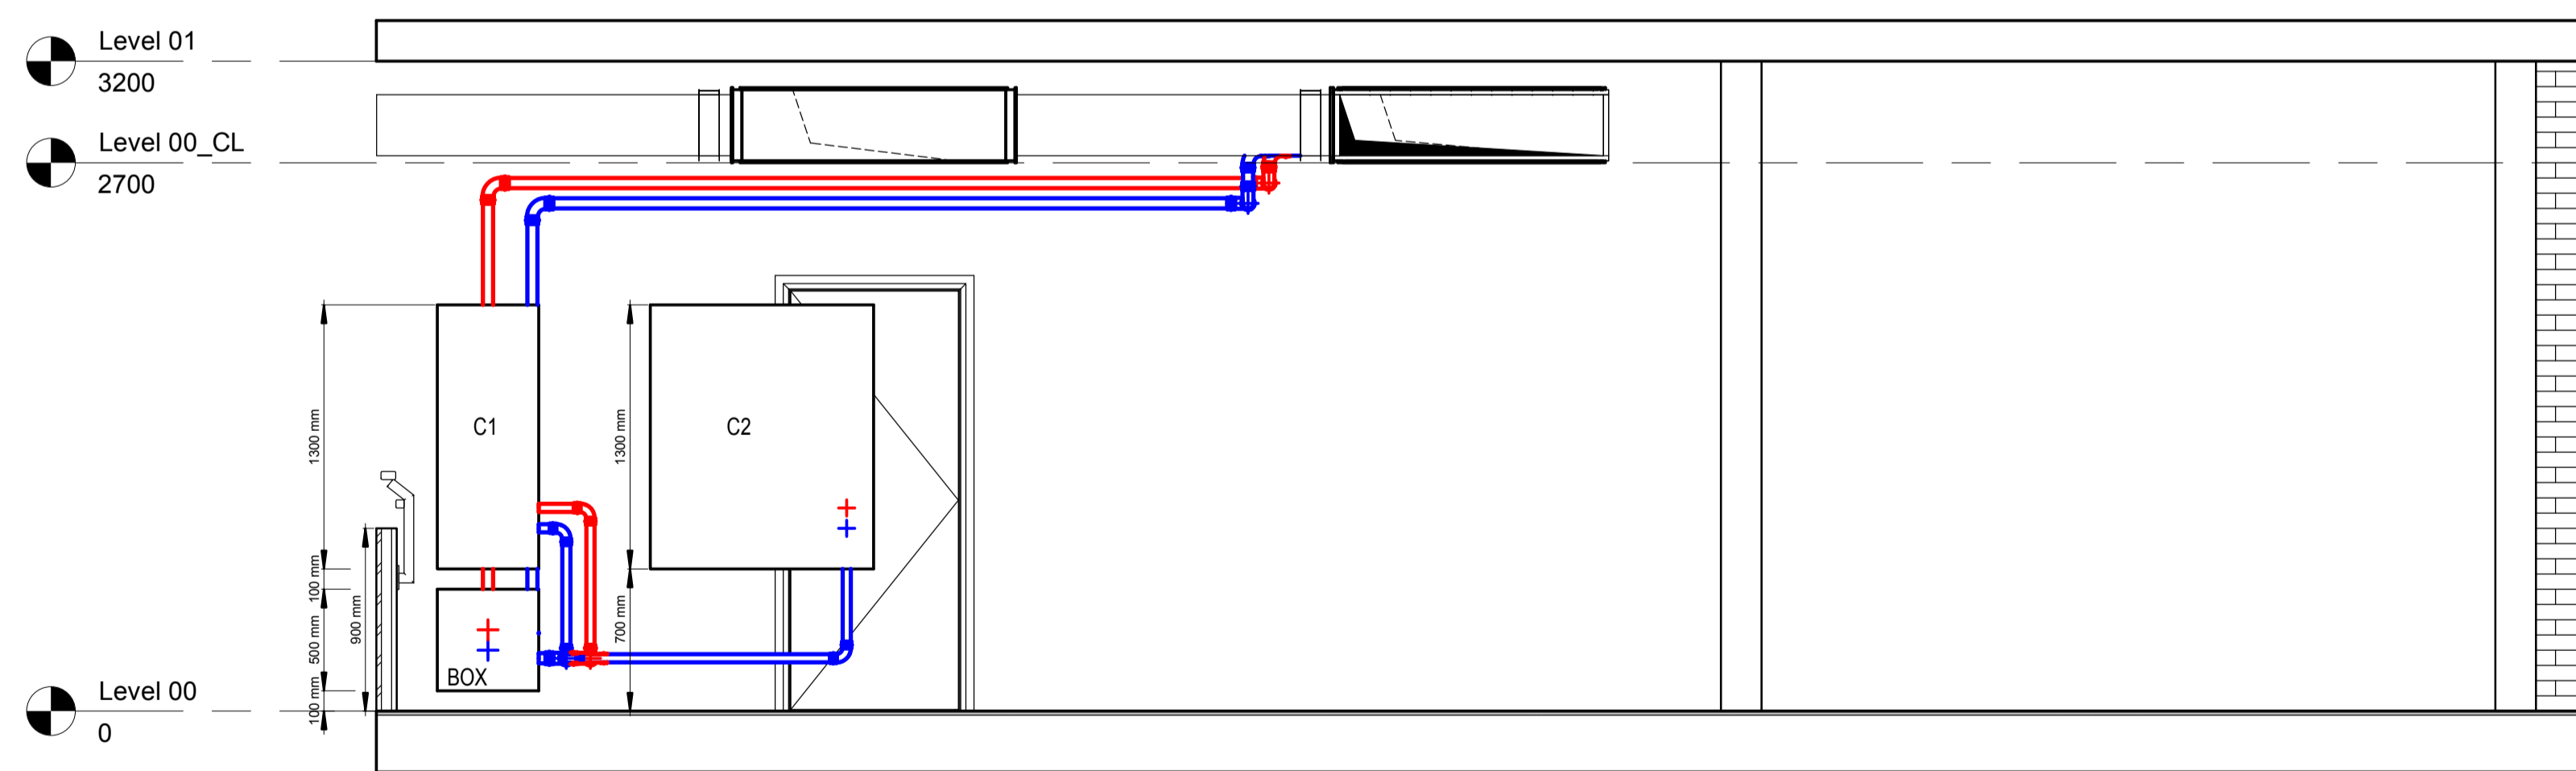

3 Detail 2
1 : 30

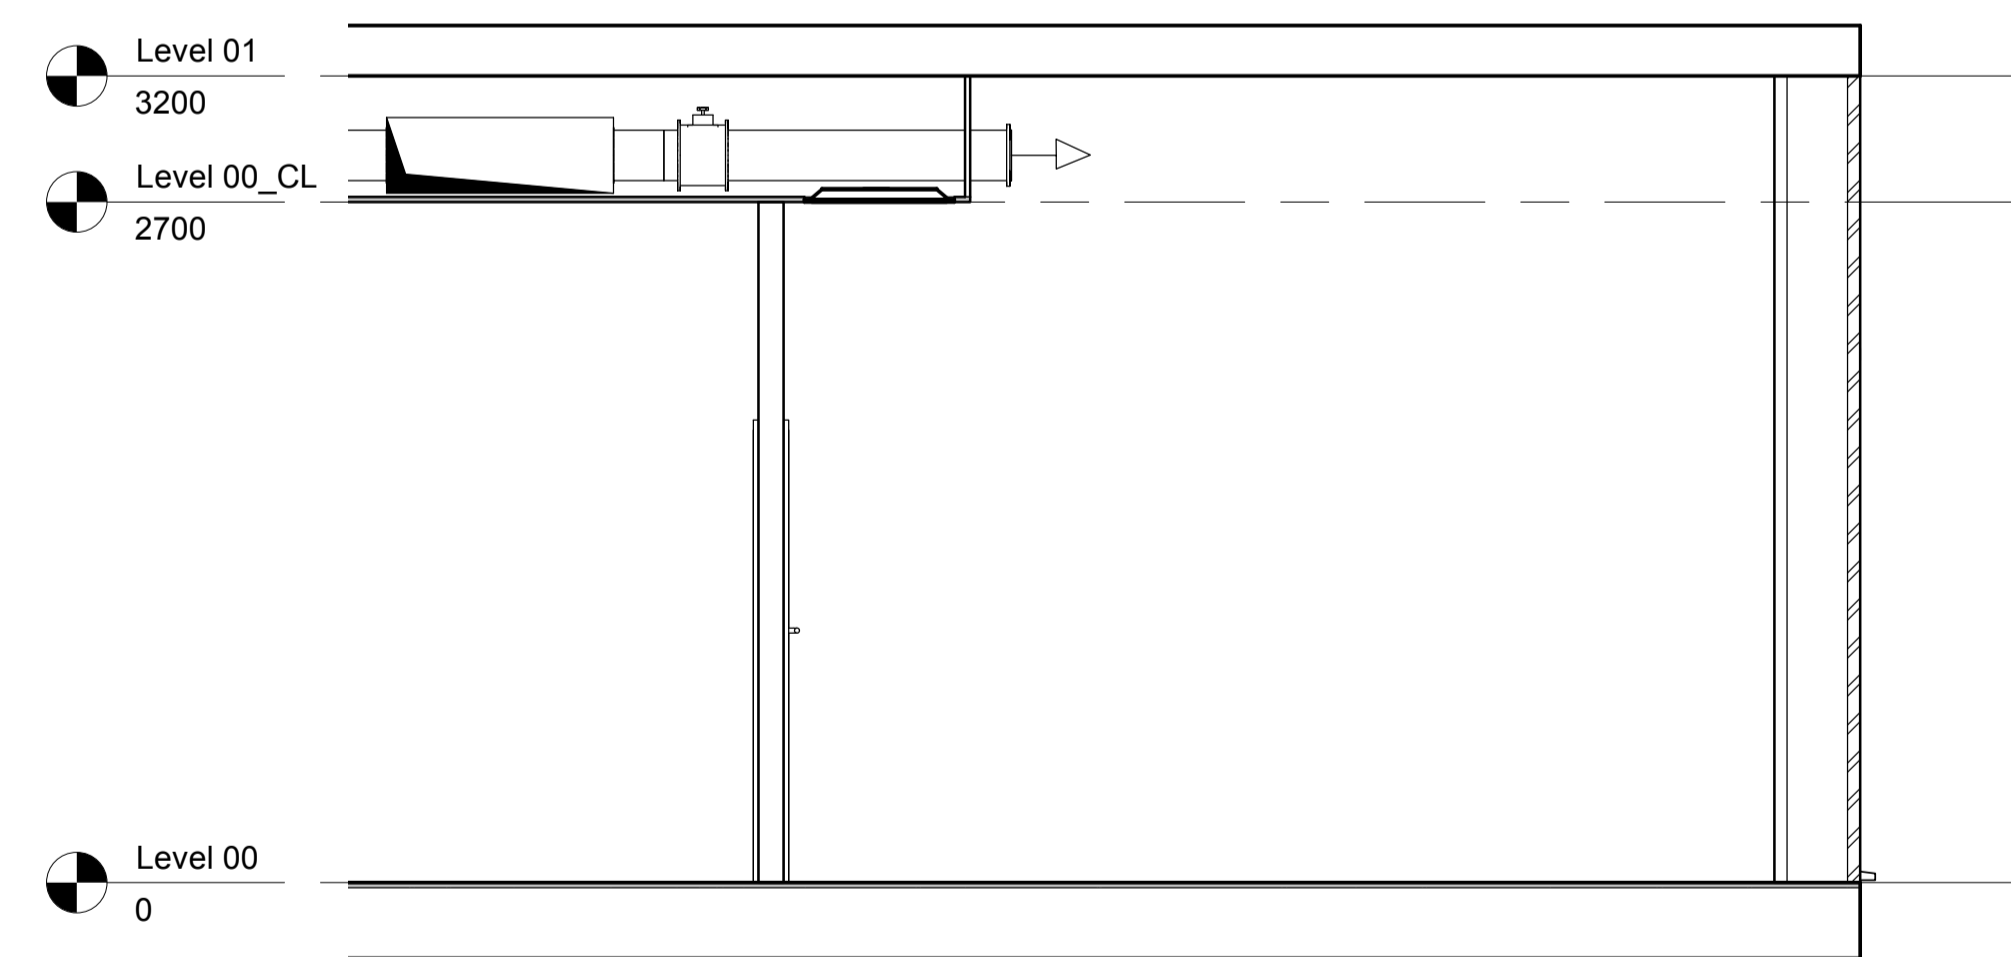

2 Detail 3
1 : 30



Cliente/Client
Camel

Titolo/Title
Section Details

N° Commessa/Job

Formato/Format






REV	DATA	AGGIORNAMENTO	DIS	CONTR	APPROV
	12-12-2018		Paola	S.S.	S.S.

Scala/Scale

File .dwg

1 : 30

Disegno n°/Drawing n.

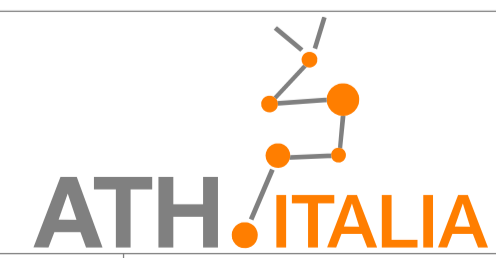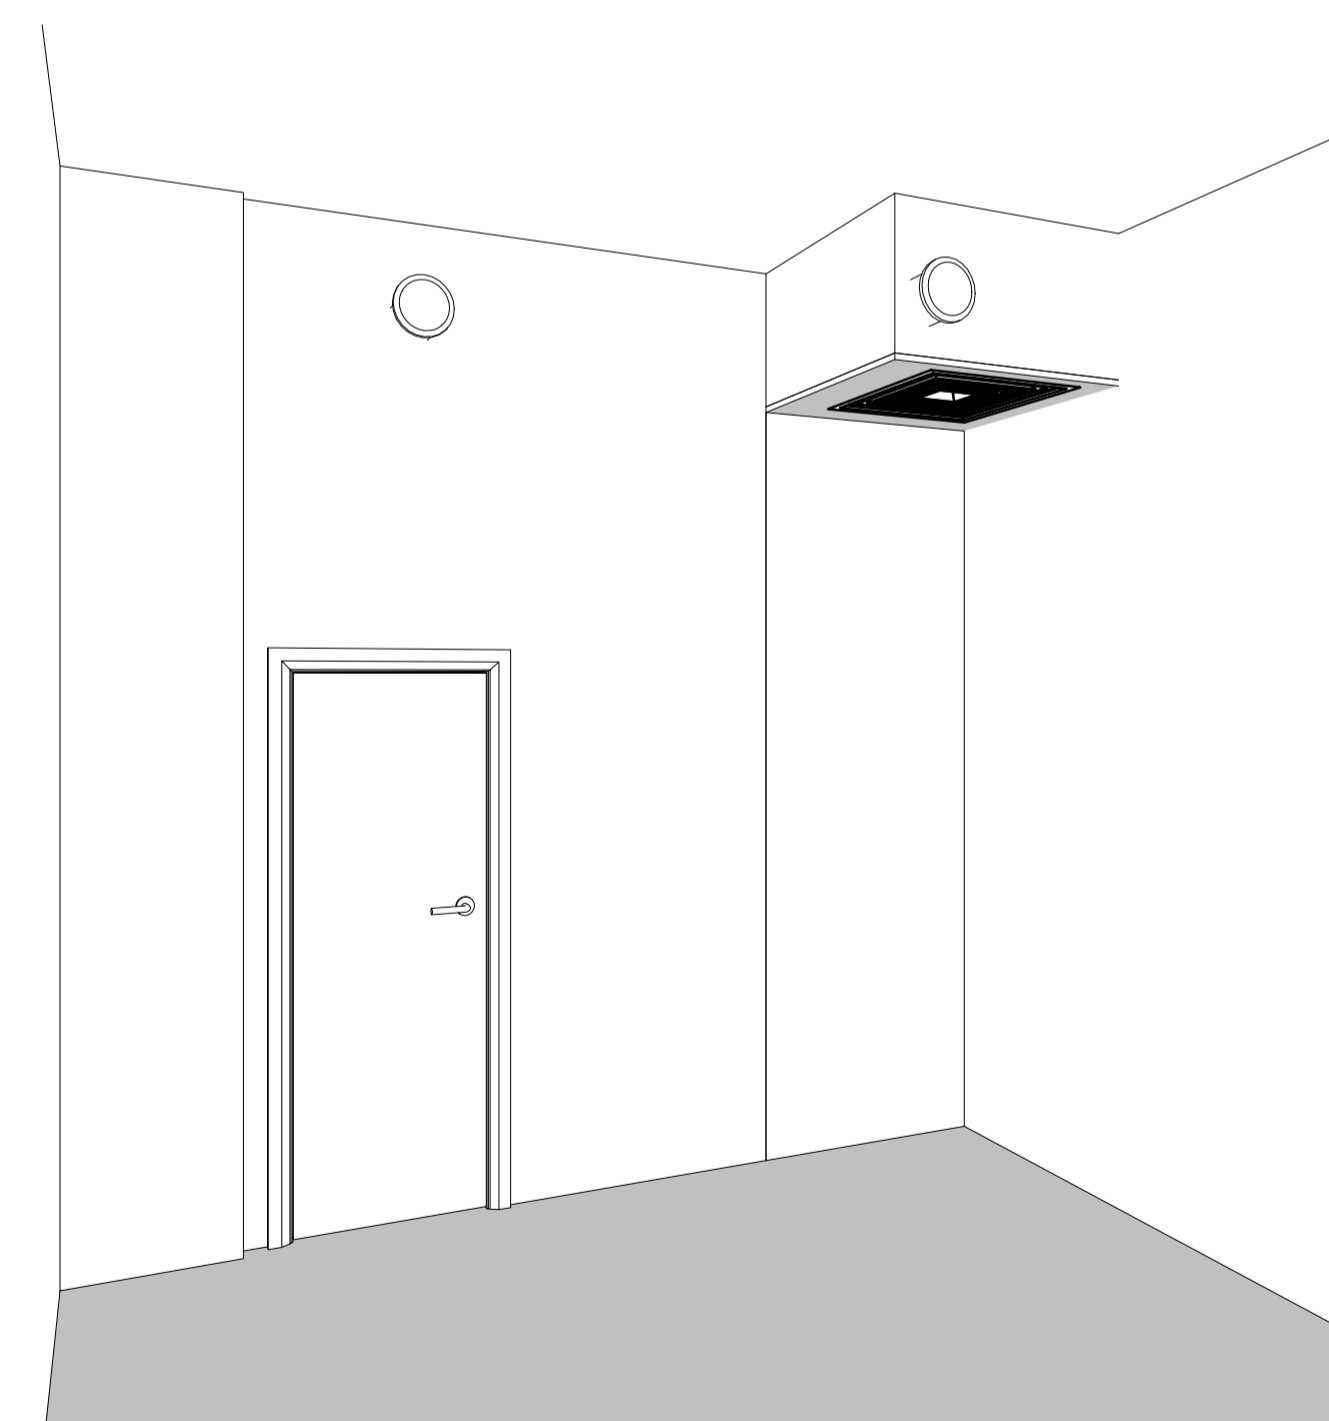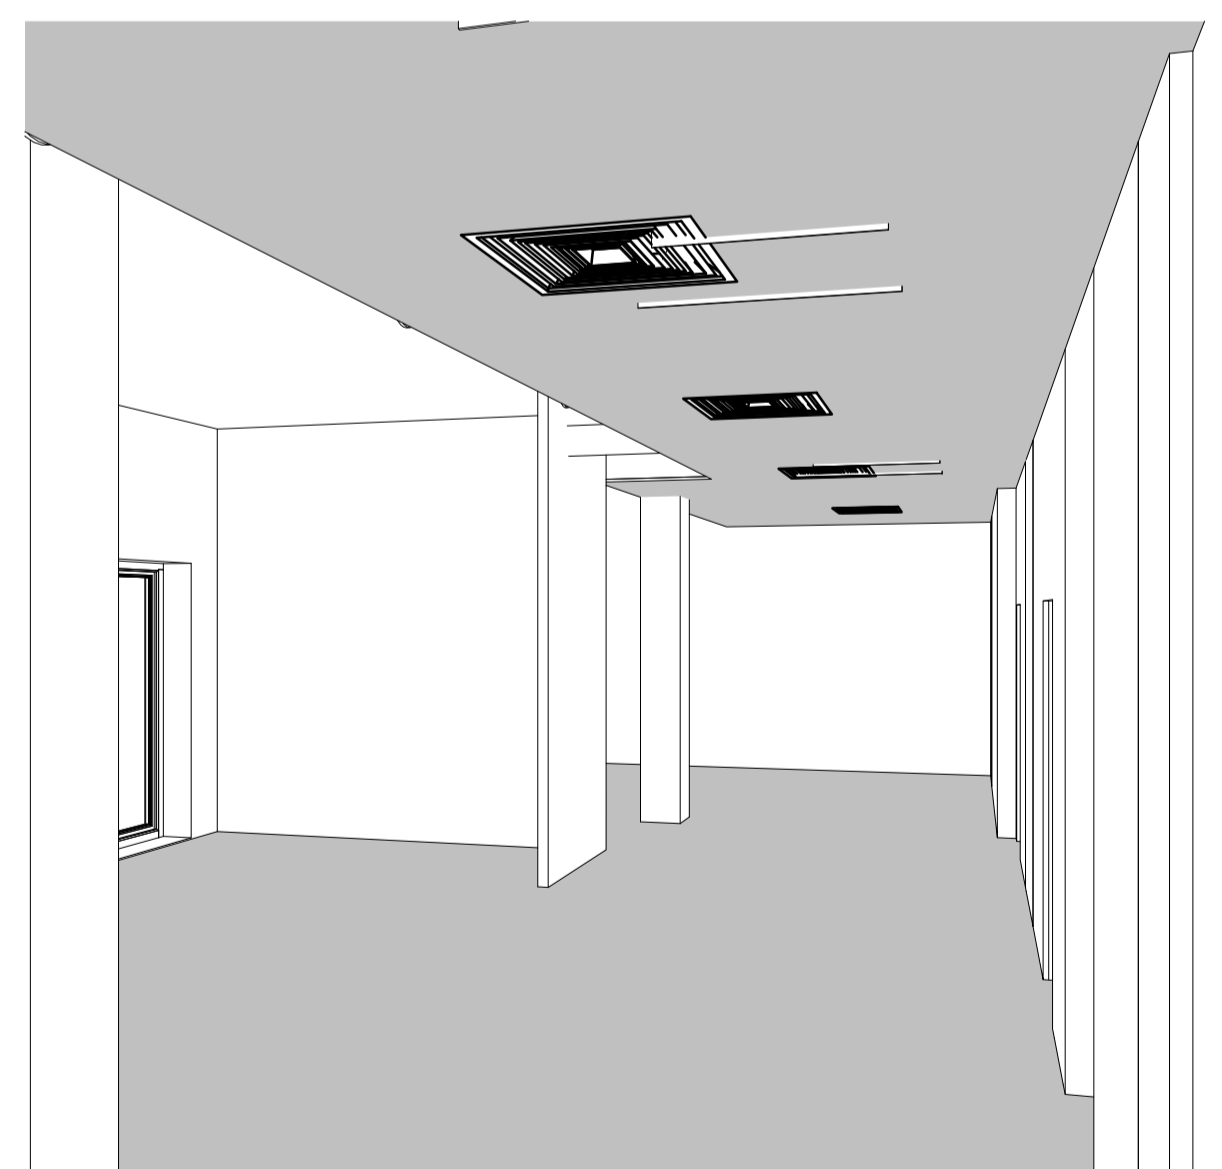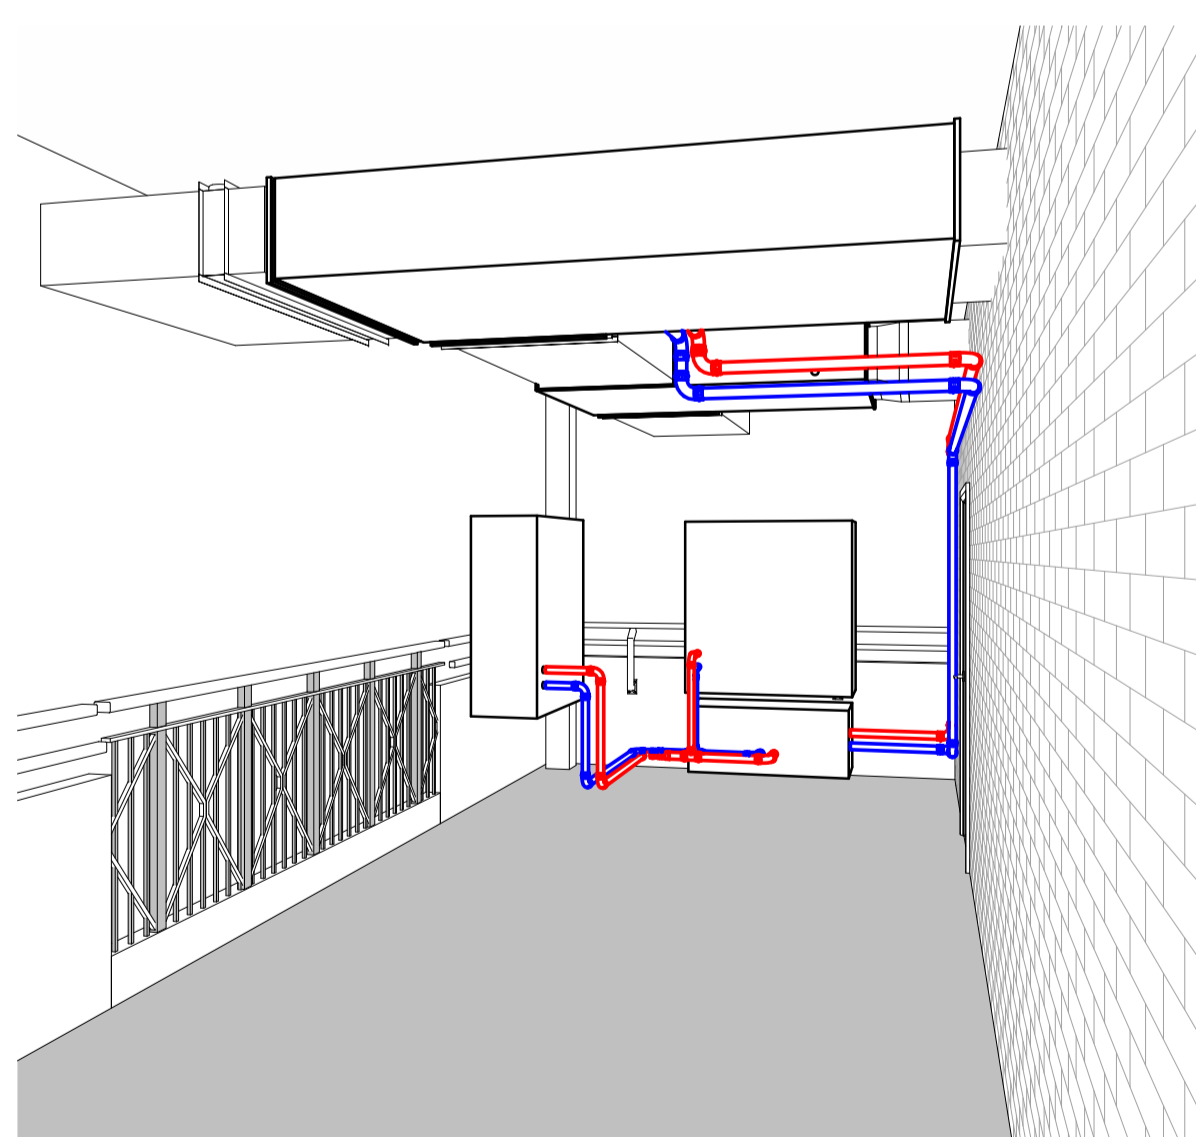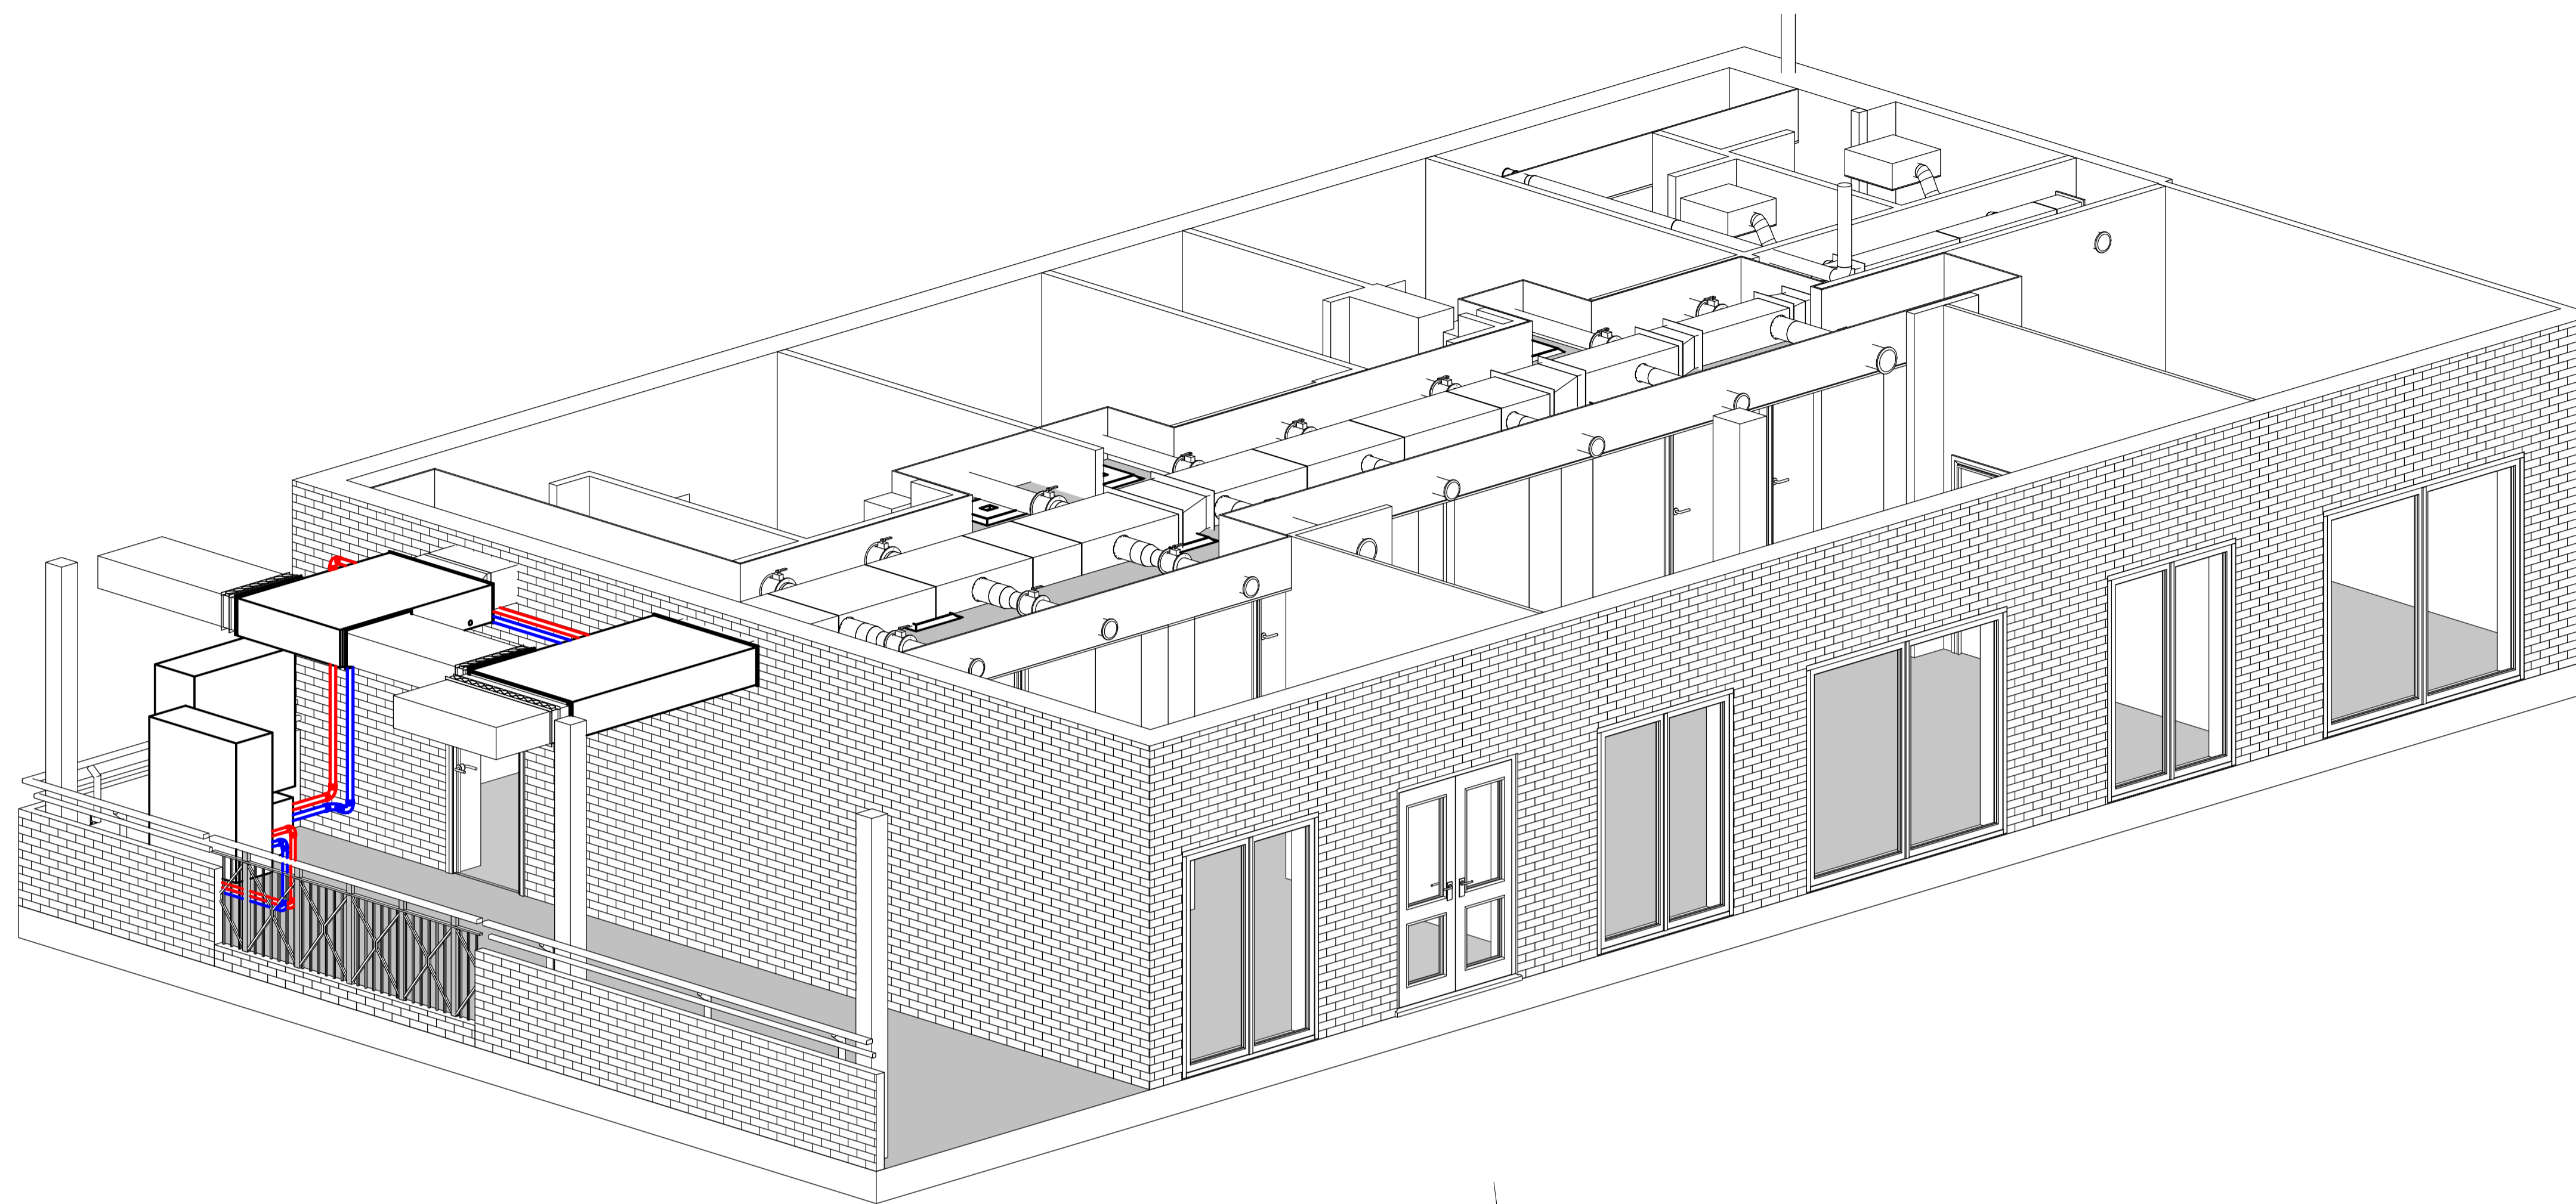

Cliente/Client
Camel

Titolo/Title
Isometric Details

N° Commessa/Job

Formato/Format

Scala/Scale

File .dwg

REV	DATA	AGGIORNAMENTO	DIS	CONTR	APPROV
	12-12-2018		Paola	S.S.	S.S.

12-12-2018

DIS CONTR APPROV

Paola S.S. S.S.

Disegno n°/Drawing n.