





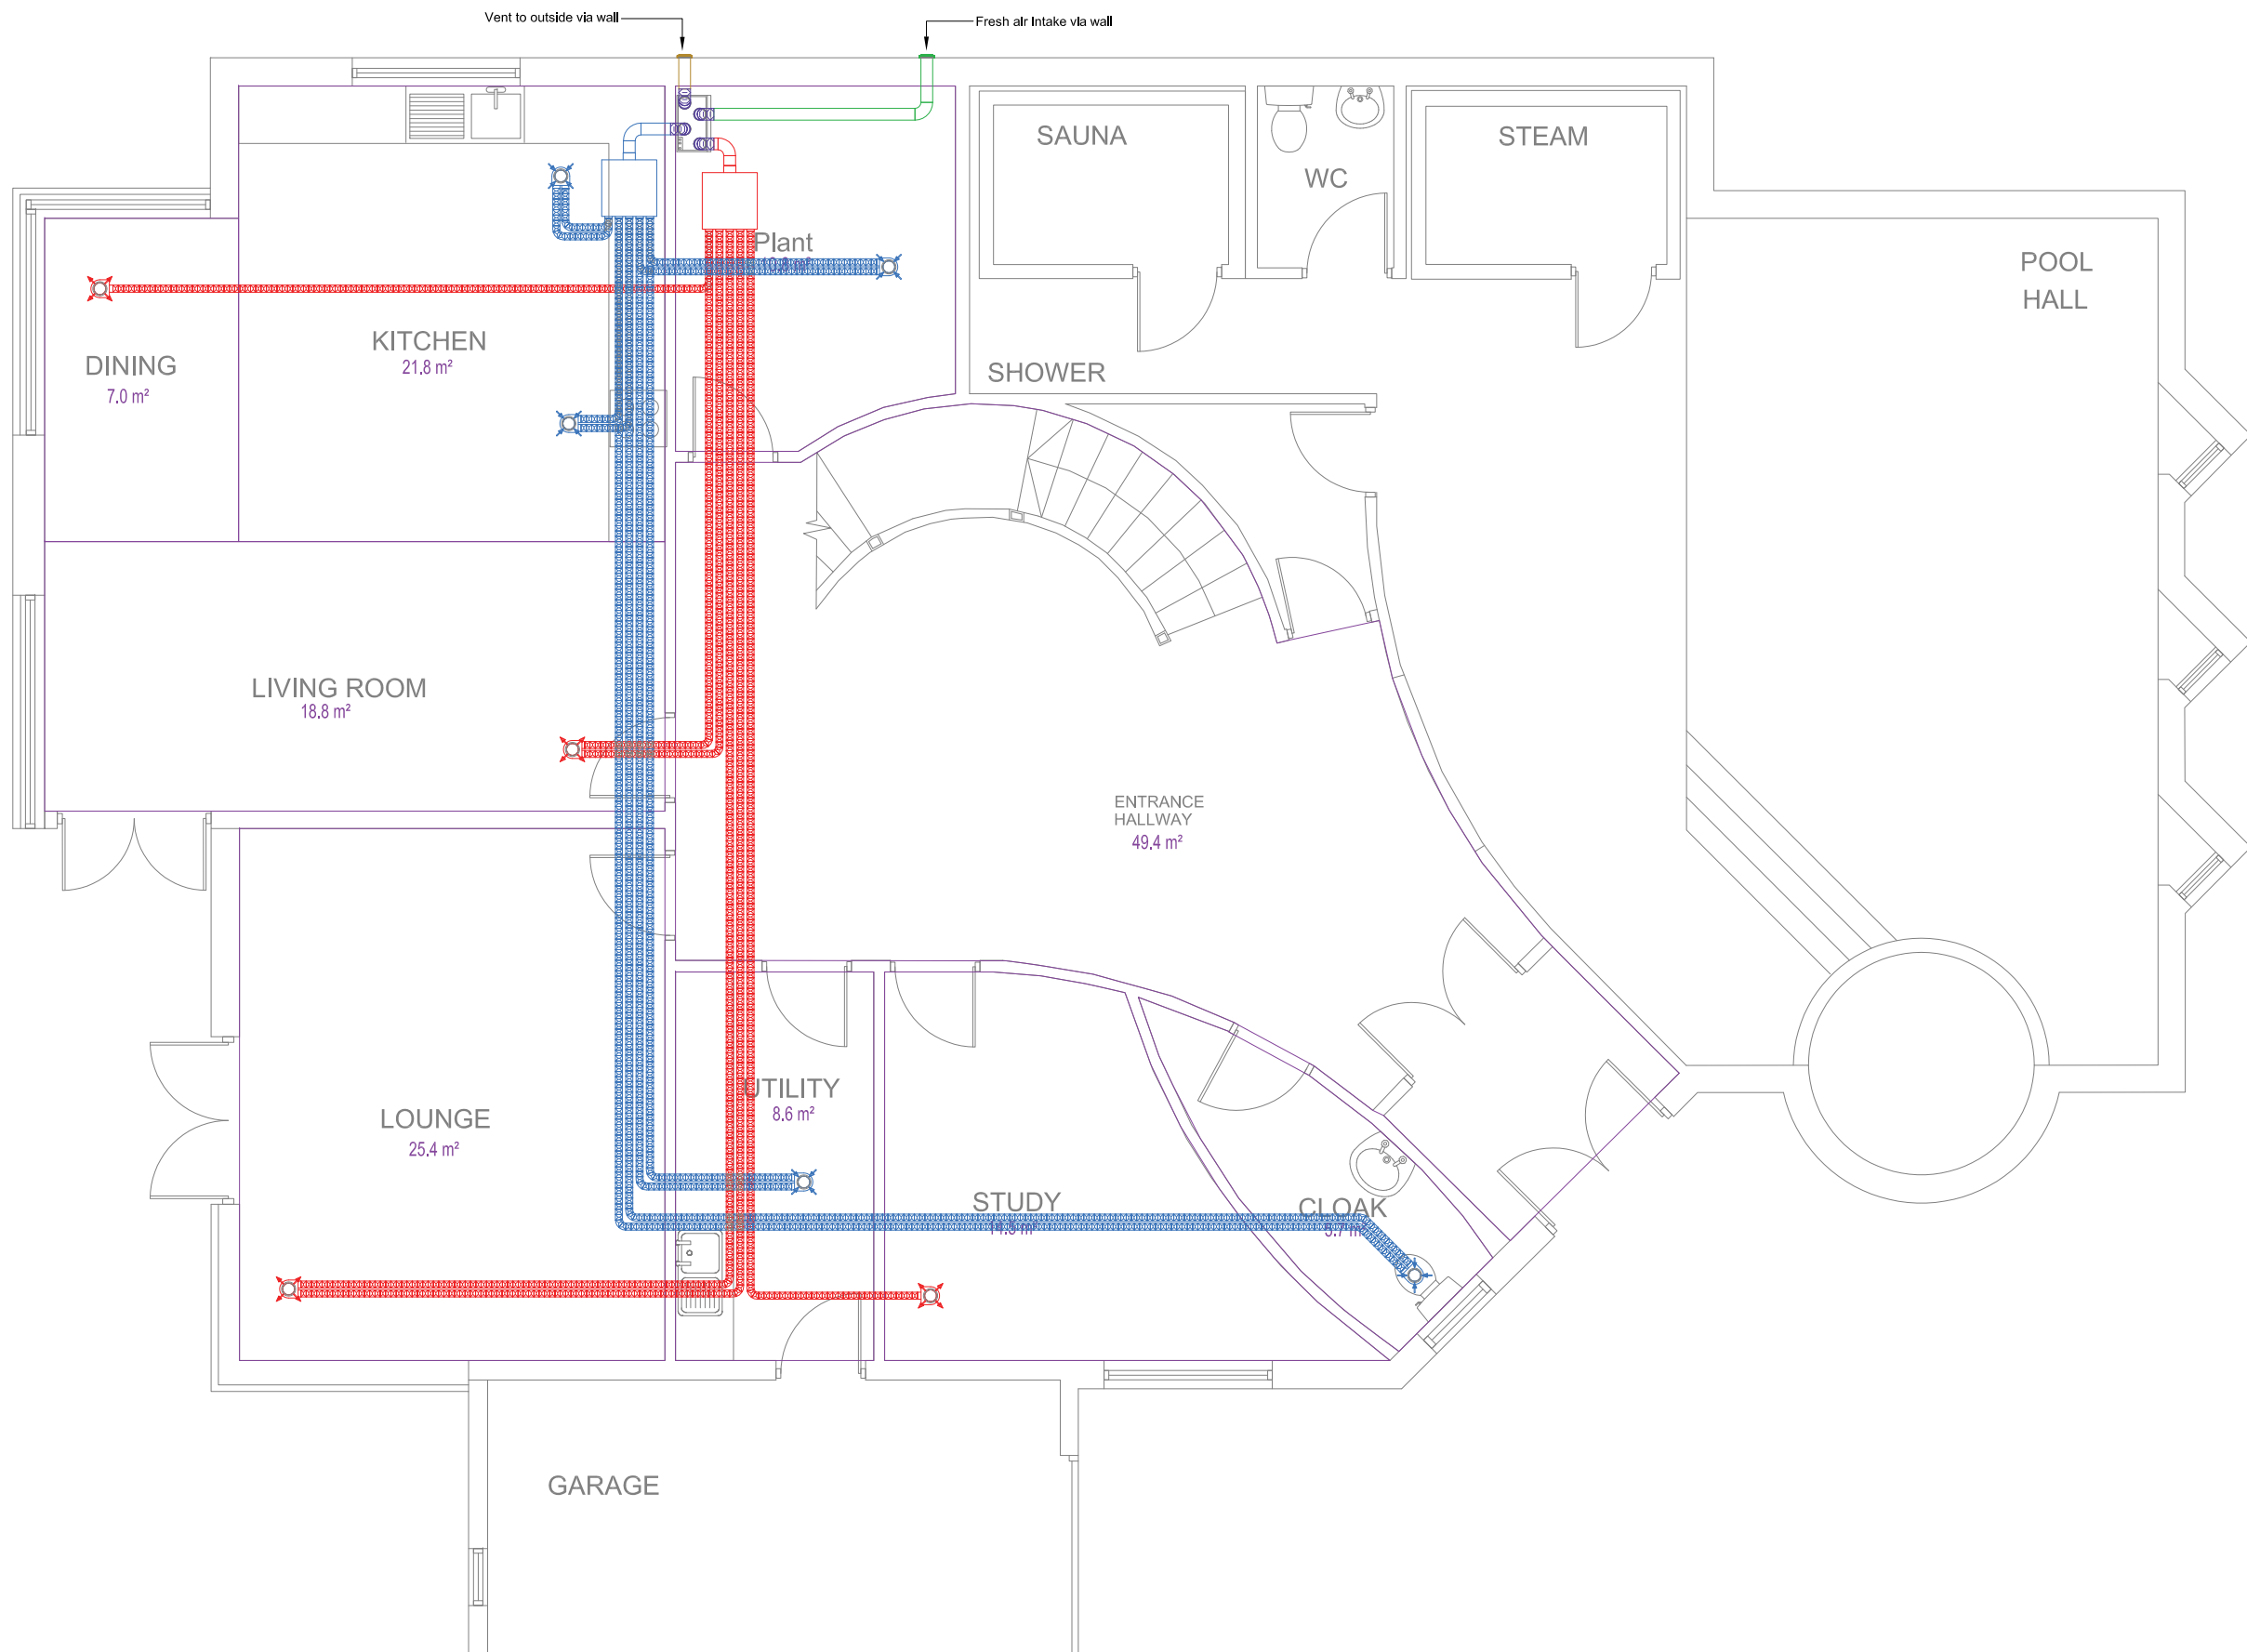

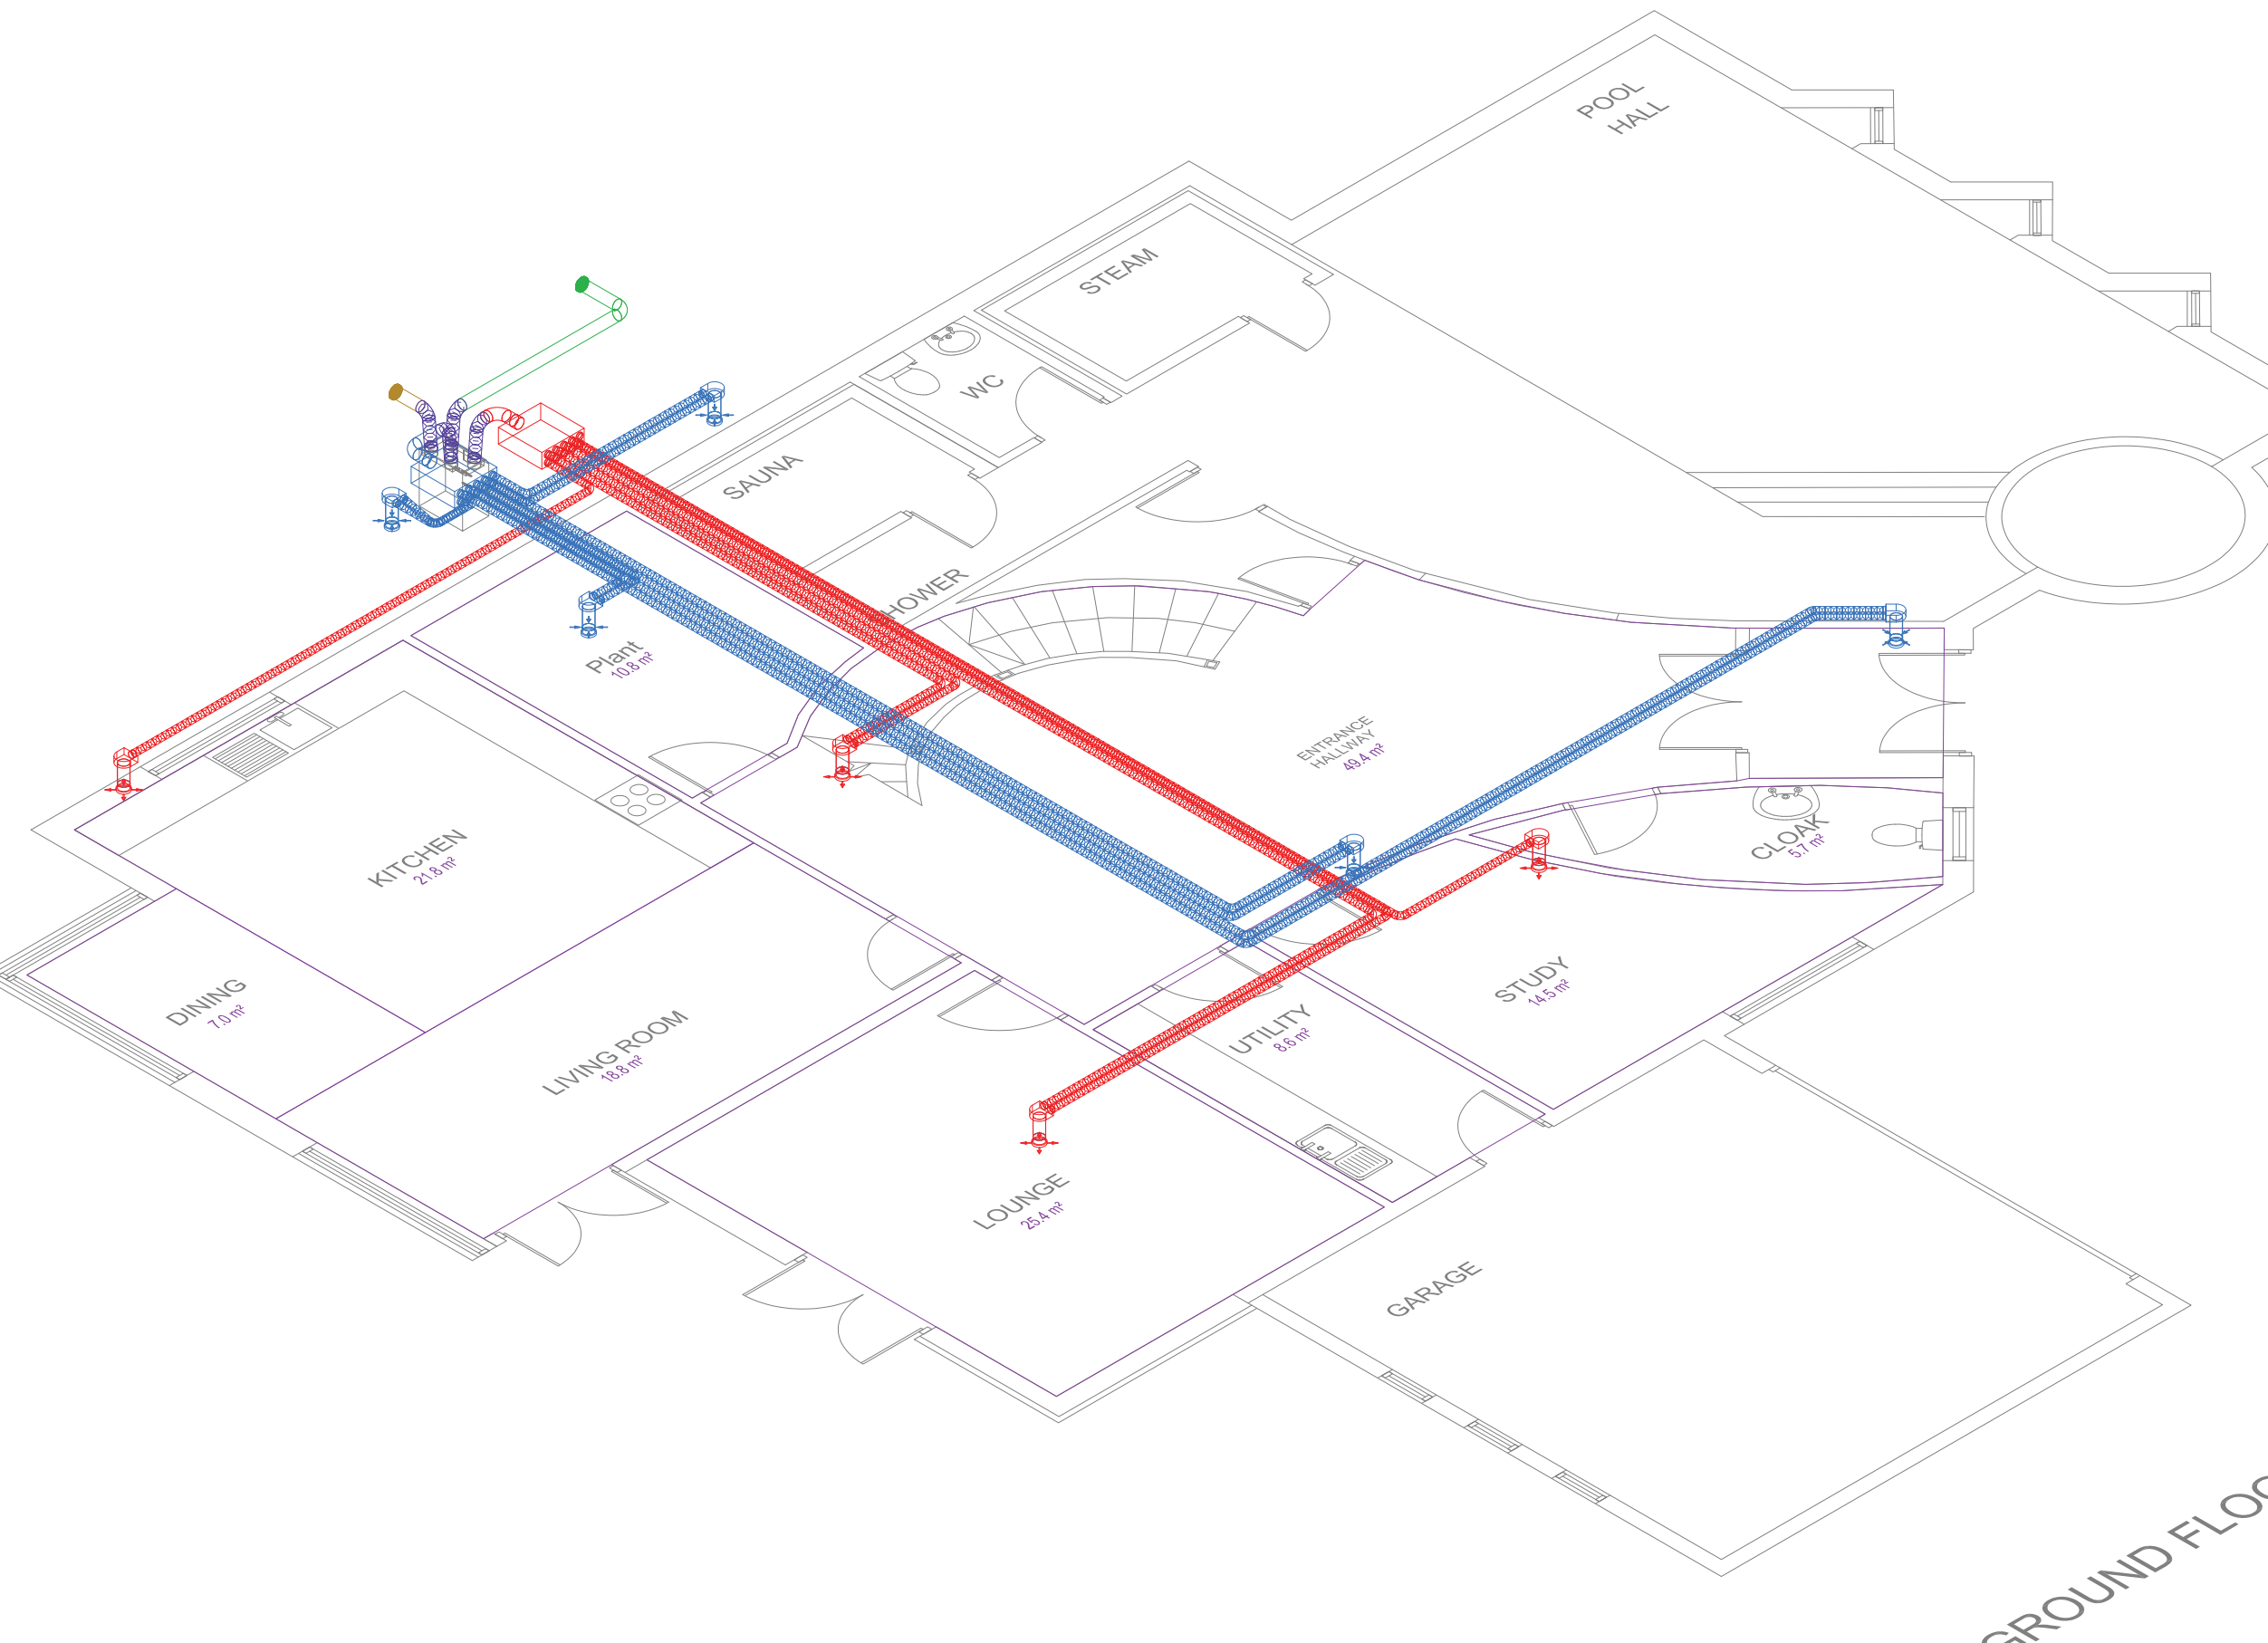

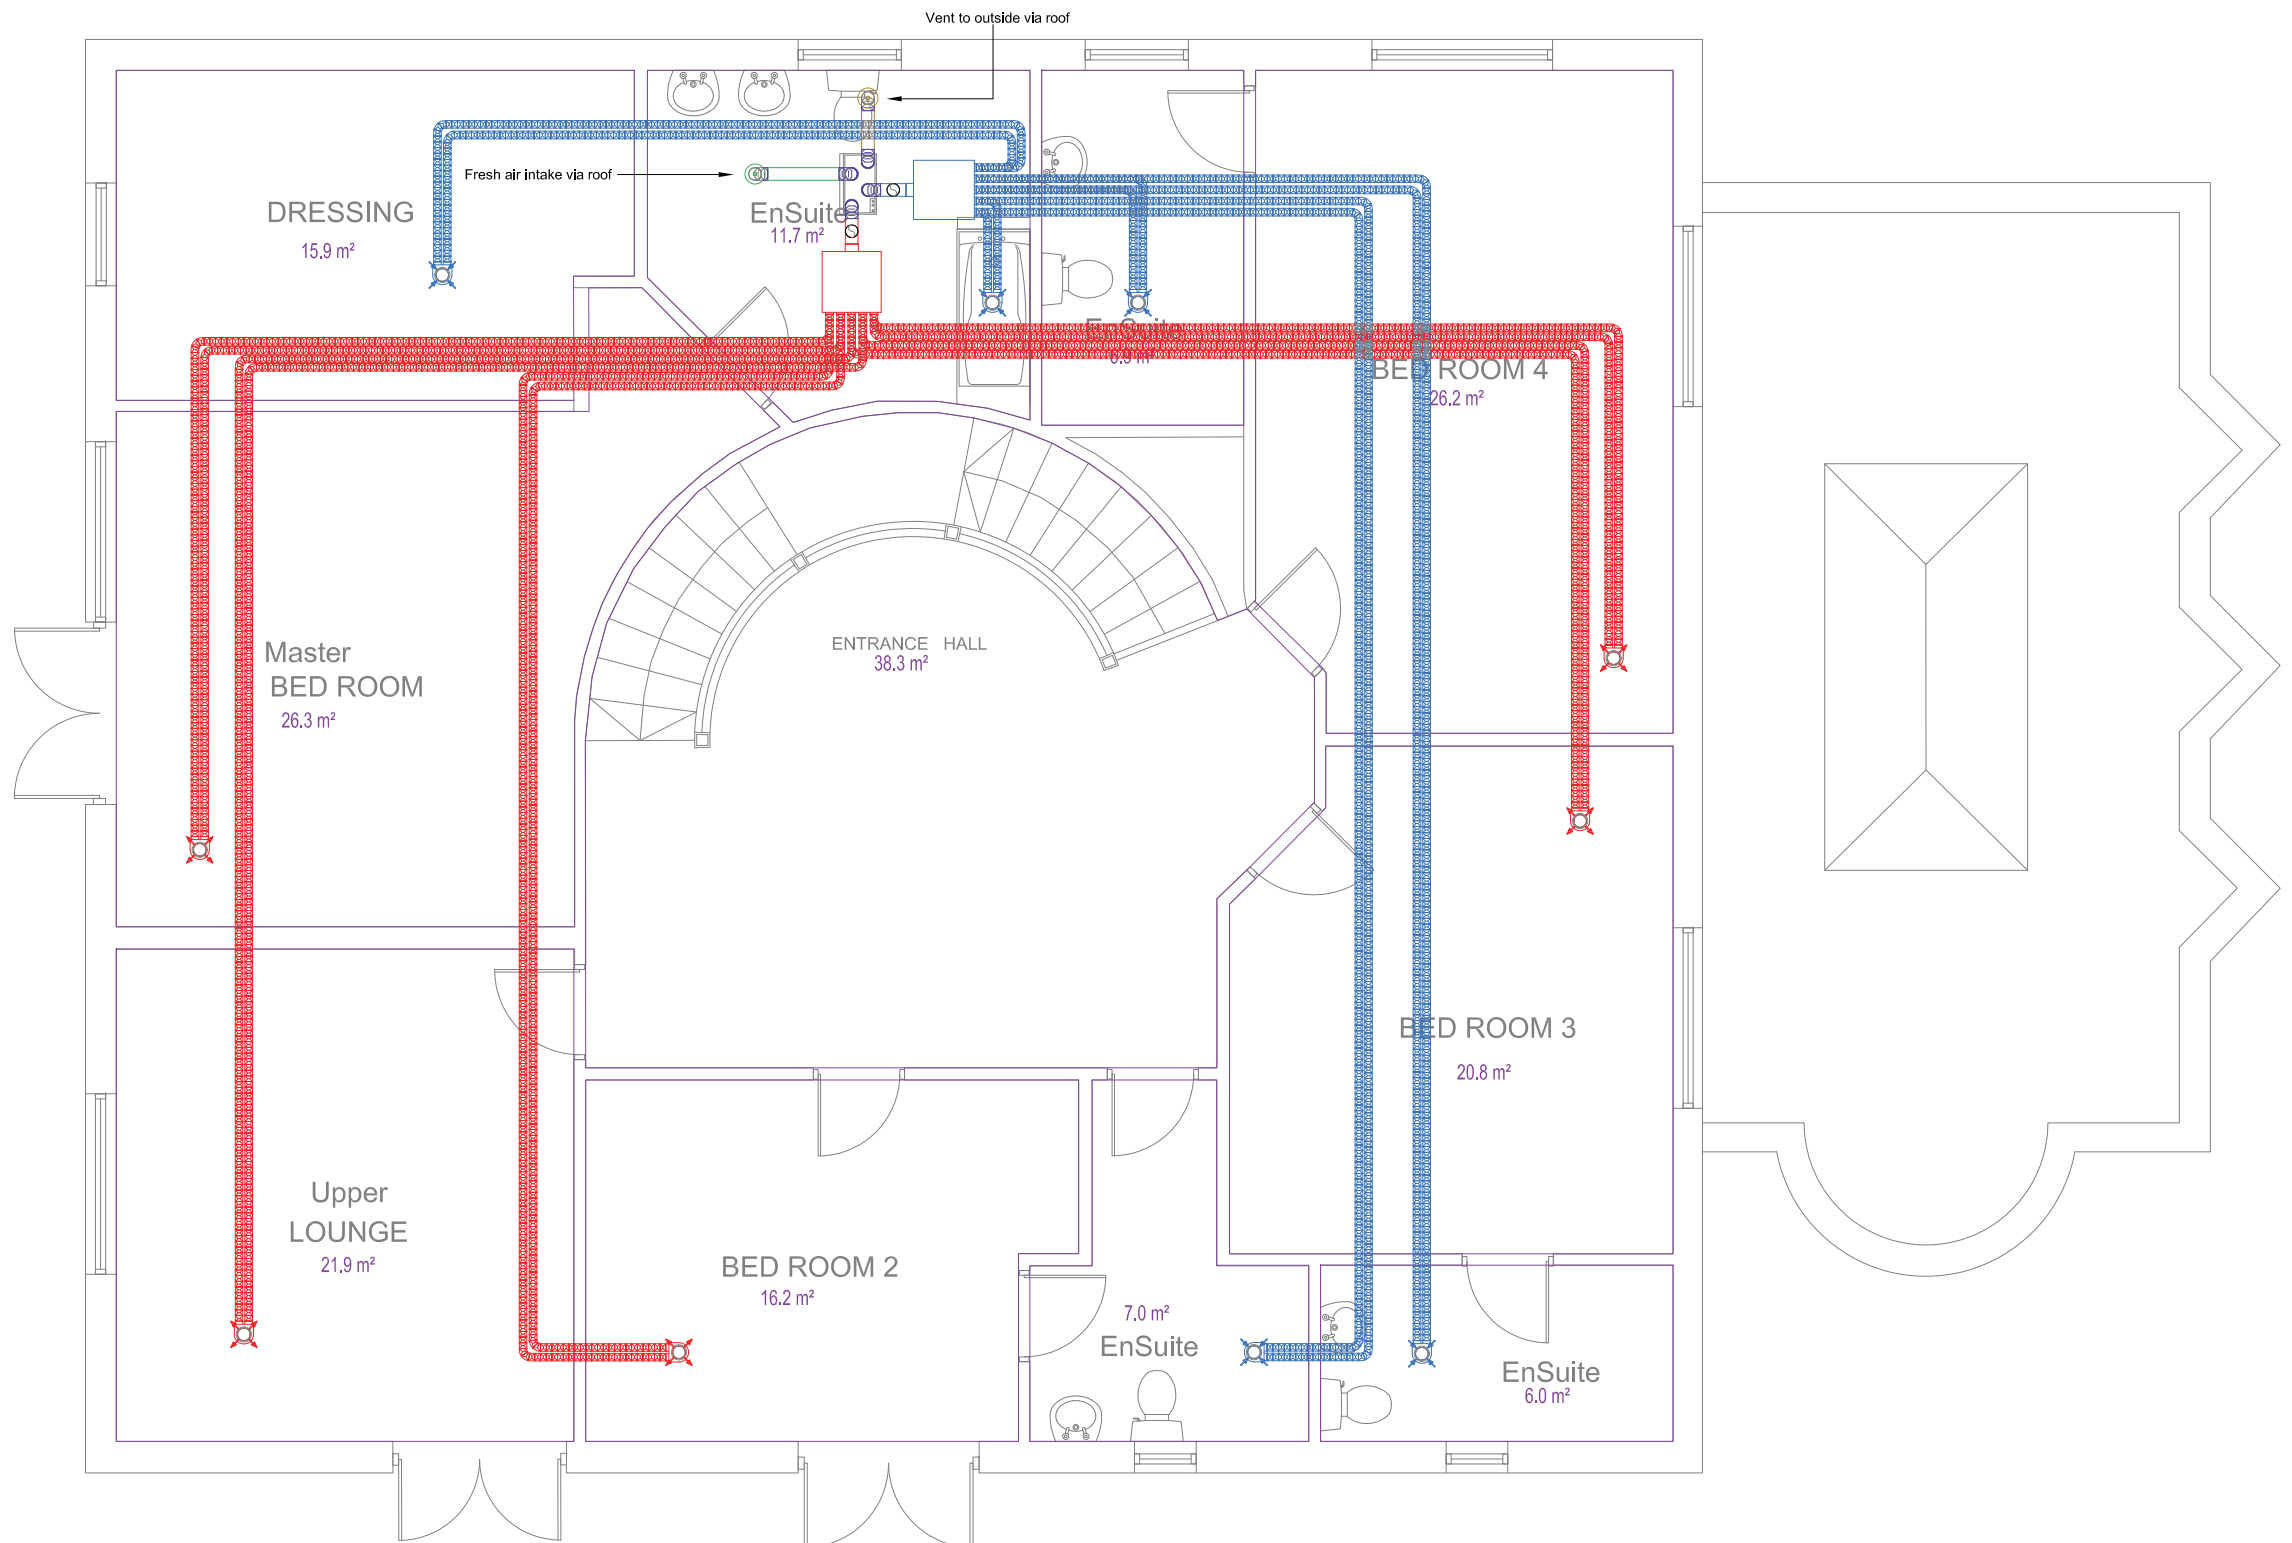

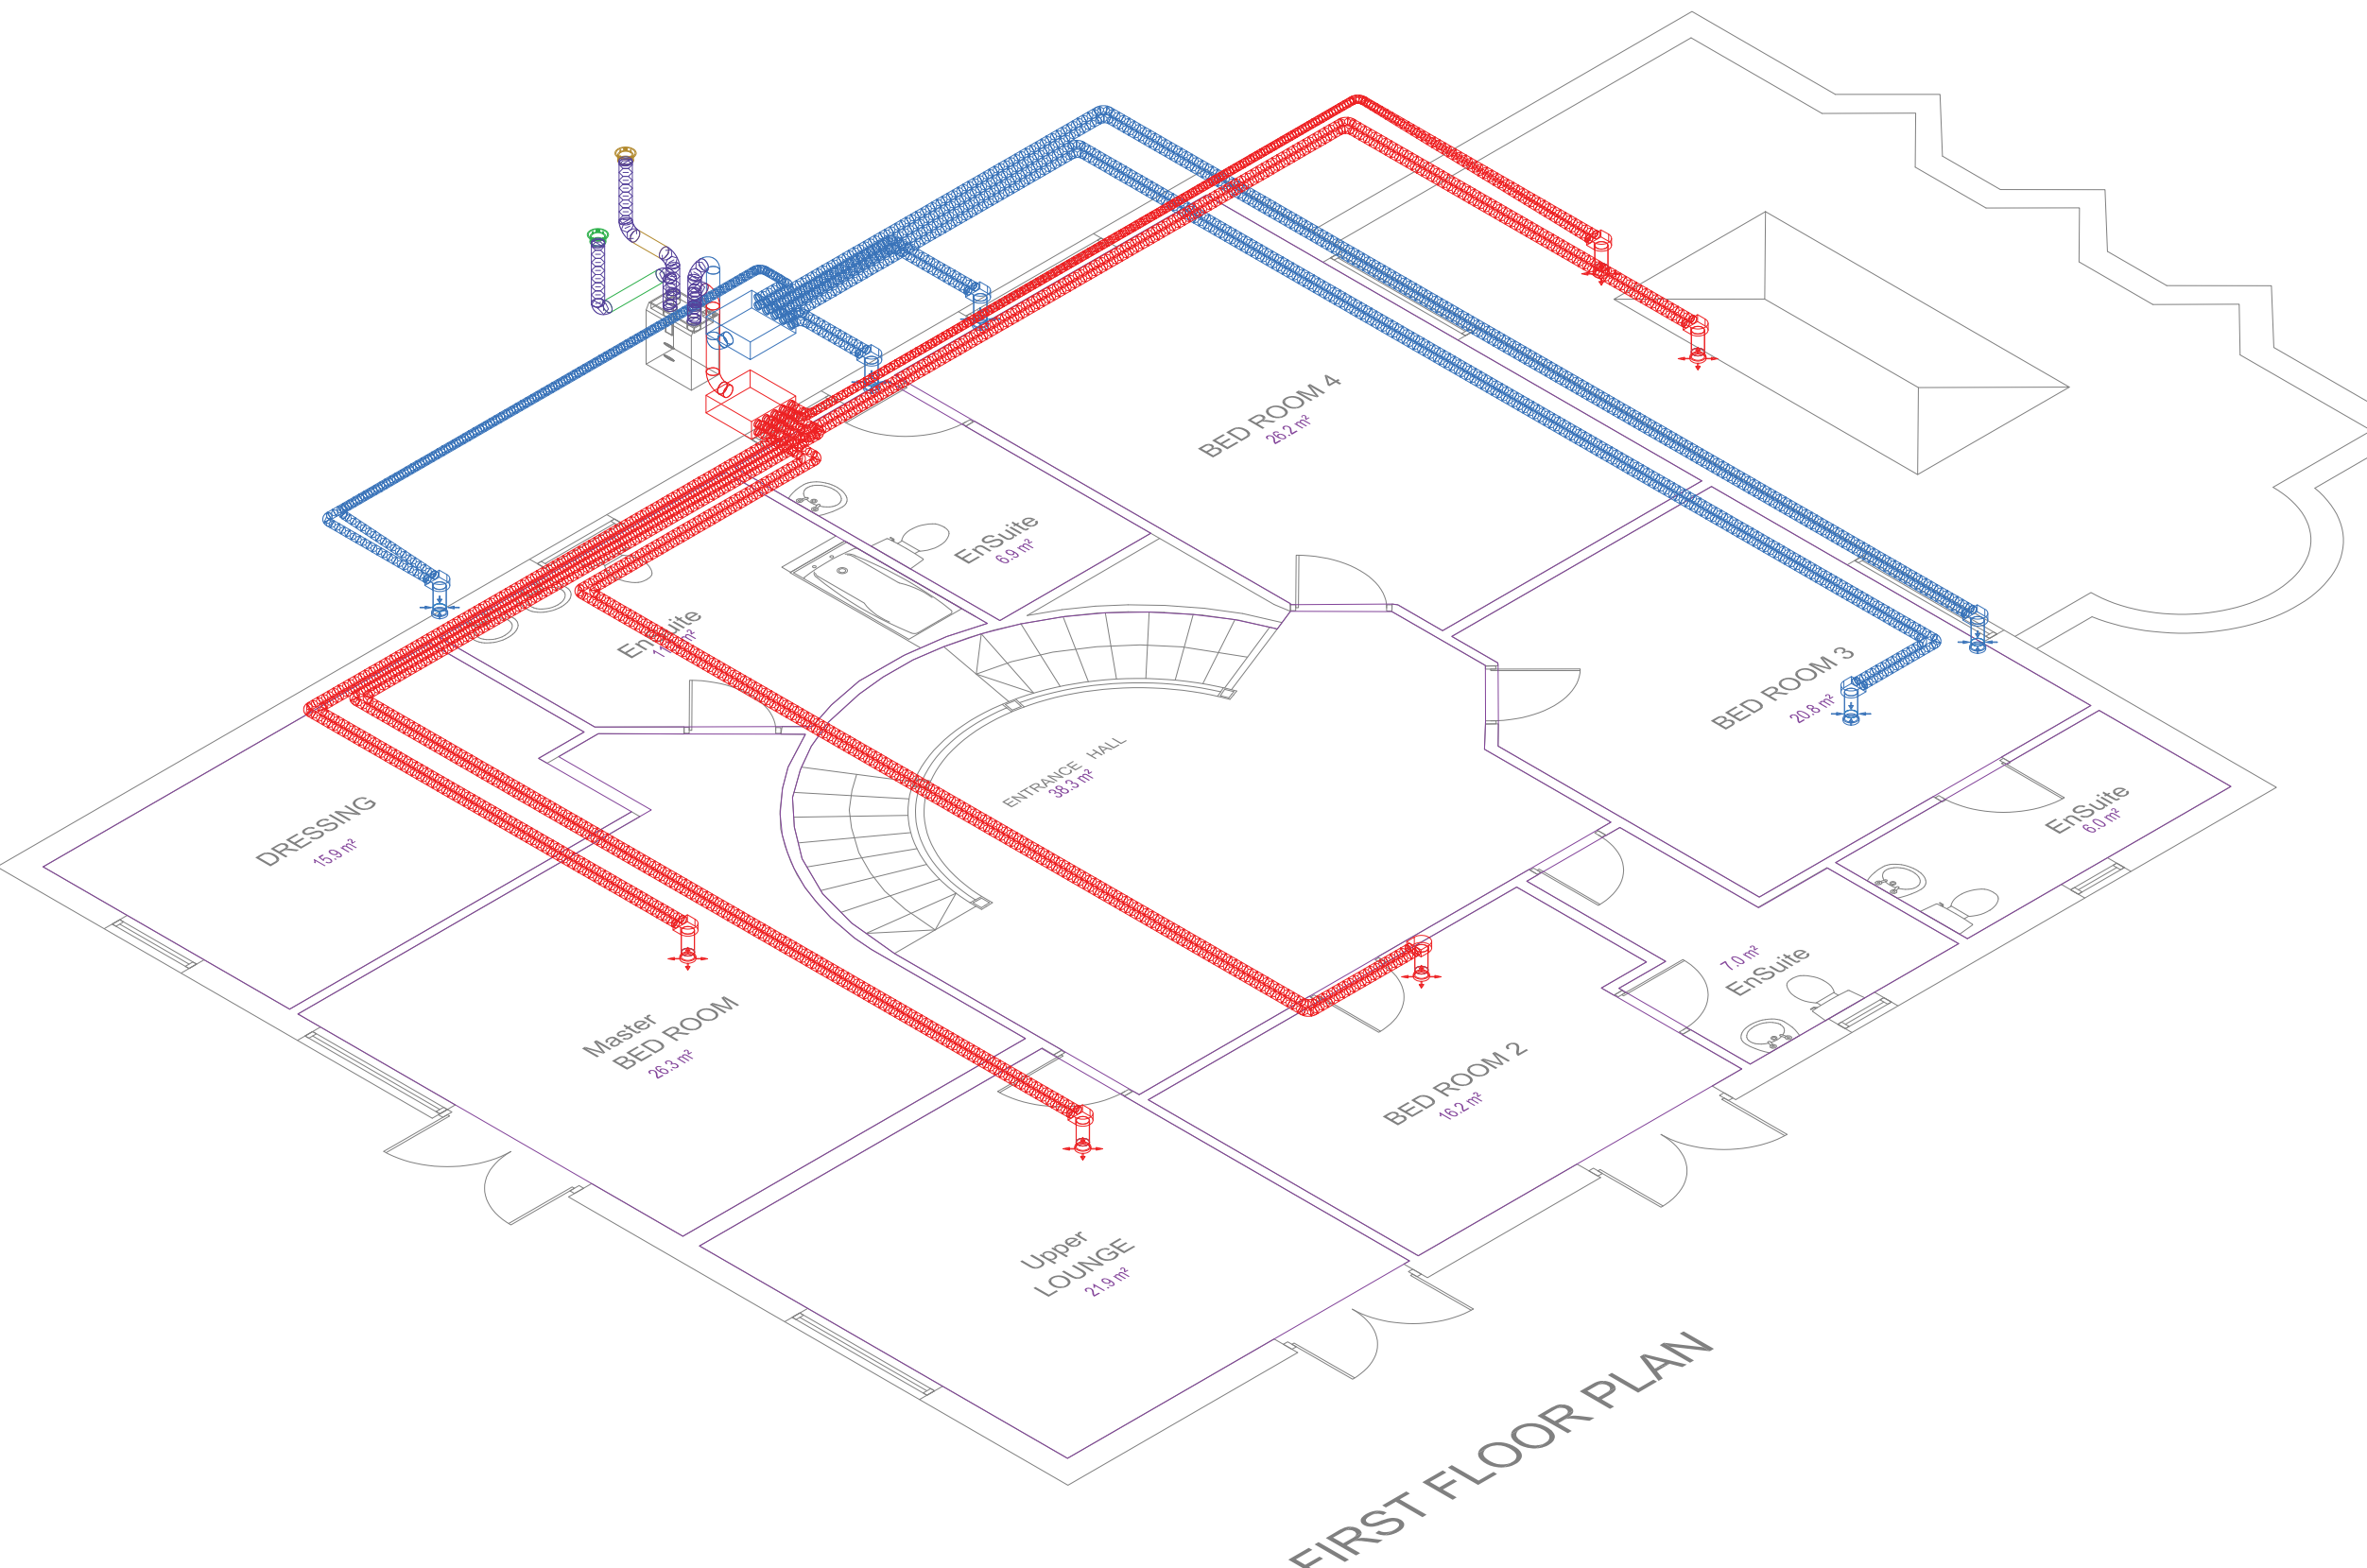

FIRST FLOOR PLAN